


CIGAR LOUNGE - CEILING & FLOORING PACKAGE

SHEET 01 GENERAL ARRANGEMENT / FURNITURE PLAN

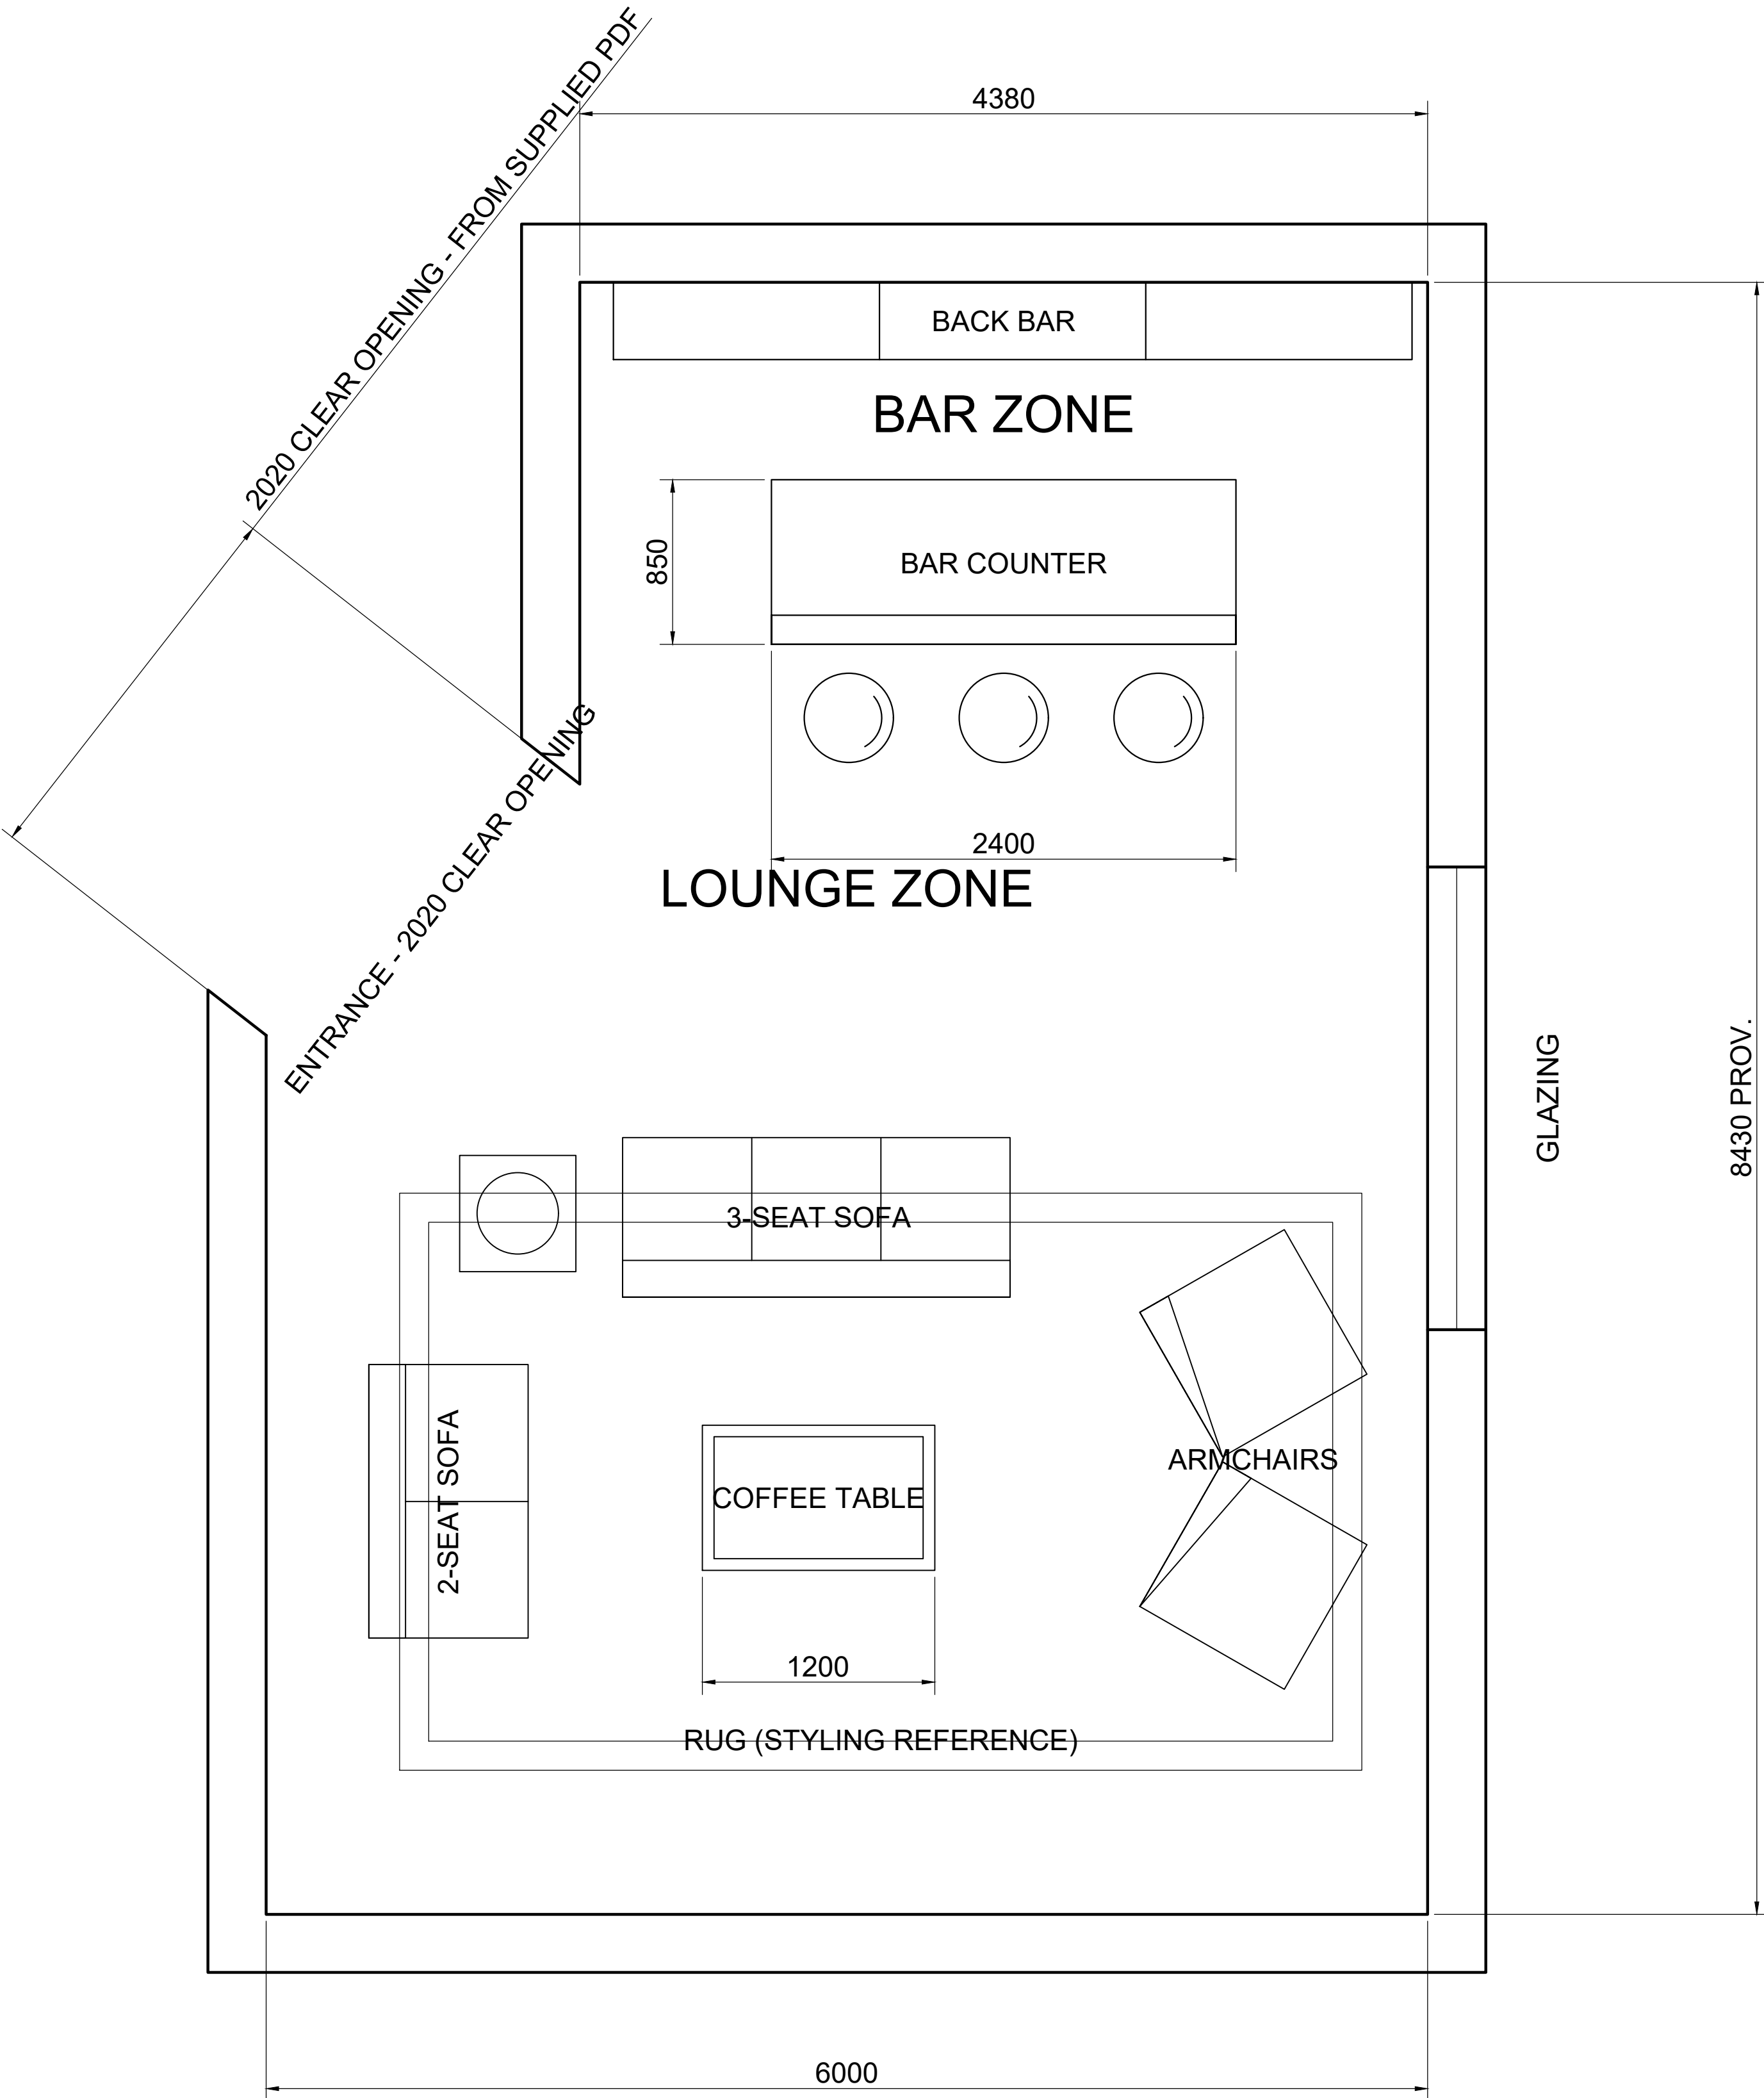

GENERAL NOTES

1. ALL DIMENSIONS IN MILLIMETRES. MODEL GEOMETRY IS 1:1.
2. ROOM GEOMETRY RECONSTRUCTED FROM THE SUPPLIED LAYOUT PDF.
3. PRINTED PDF DIMENSIONS HAVE BEEN USED VERBATIM WHERE THEY EXIST:
BOTTOM WIDTH 6000, TOP WIDTH 4380, DIAGONAL CLEAR OPENING 2020,
BAR 300+1800+300 = 2400 WIDE x 850 DEEP, COFFEE TABLE 1200 x 750.
4. ROOM DEPTH 8430 IS DERIVED PROPORTIONALLY FROM THE PDF AND IS MARKED PROV. - CONFIRM ON SITE.
5. THIS SHEET IS THE COORDINATION BASE FOR THE CEILING AND FLOORING PLANS ON SHEETS 02 AND 03.
6. THE RUG IS SHOWN AS STYLING REFERENCE ONLY AND IS NOT PART OF THE FLOOR FINISH.
7. CONTRACTOR TO VERIFY ALL SITE DIMENSIONS BEFORE FABRICATION.

ROOM DATA


BOTTOM (SOUTH) WIDTH	6000	FROM PDF
TOP (NORTH) WIDTH	4380	FROM PDF
DIAGONAL CLEAR OPENING	2020	FROM PDF
OPENING AXIS	52 deg	DERIVED PROV.
HORIZONTAL OFFSET, RETURNS	1620	DERIVED PROV.
ROOM DEPTH	8430	DERIVED PROV.
WALL THICKNESS	300	DERIVED PROV.
CEILING HEIGHT	3200	CONFIRMED

THE LEFT SIDE IS NOT A CONTINUOUS WALL. TWO SEPARATE WALL RETURNS FLANK AN OPEN 2020 DIAGONAL ENTRANCE.

RED CHANDELIER STUDIO		SHEET 01
GENERAL ARRANGEMENT / FURNITURE PLAN		
SCALE 1:25 @ A1		UNITS mm FOR CLIENT REVIEW

CIGAR LOUNGE - CEILING & FLOORING PACKAGE

SHEET 02 REFLECTED CEILING PLAN

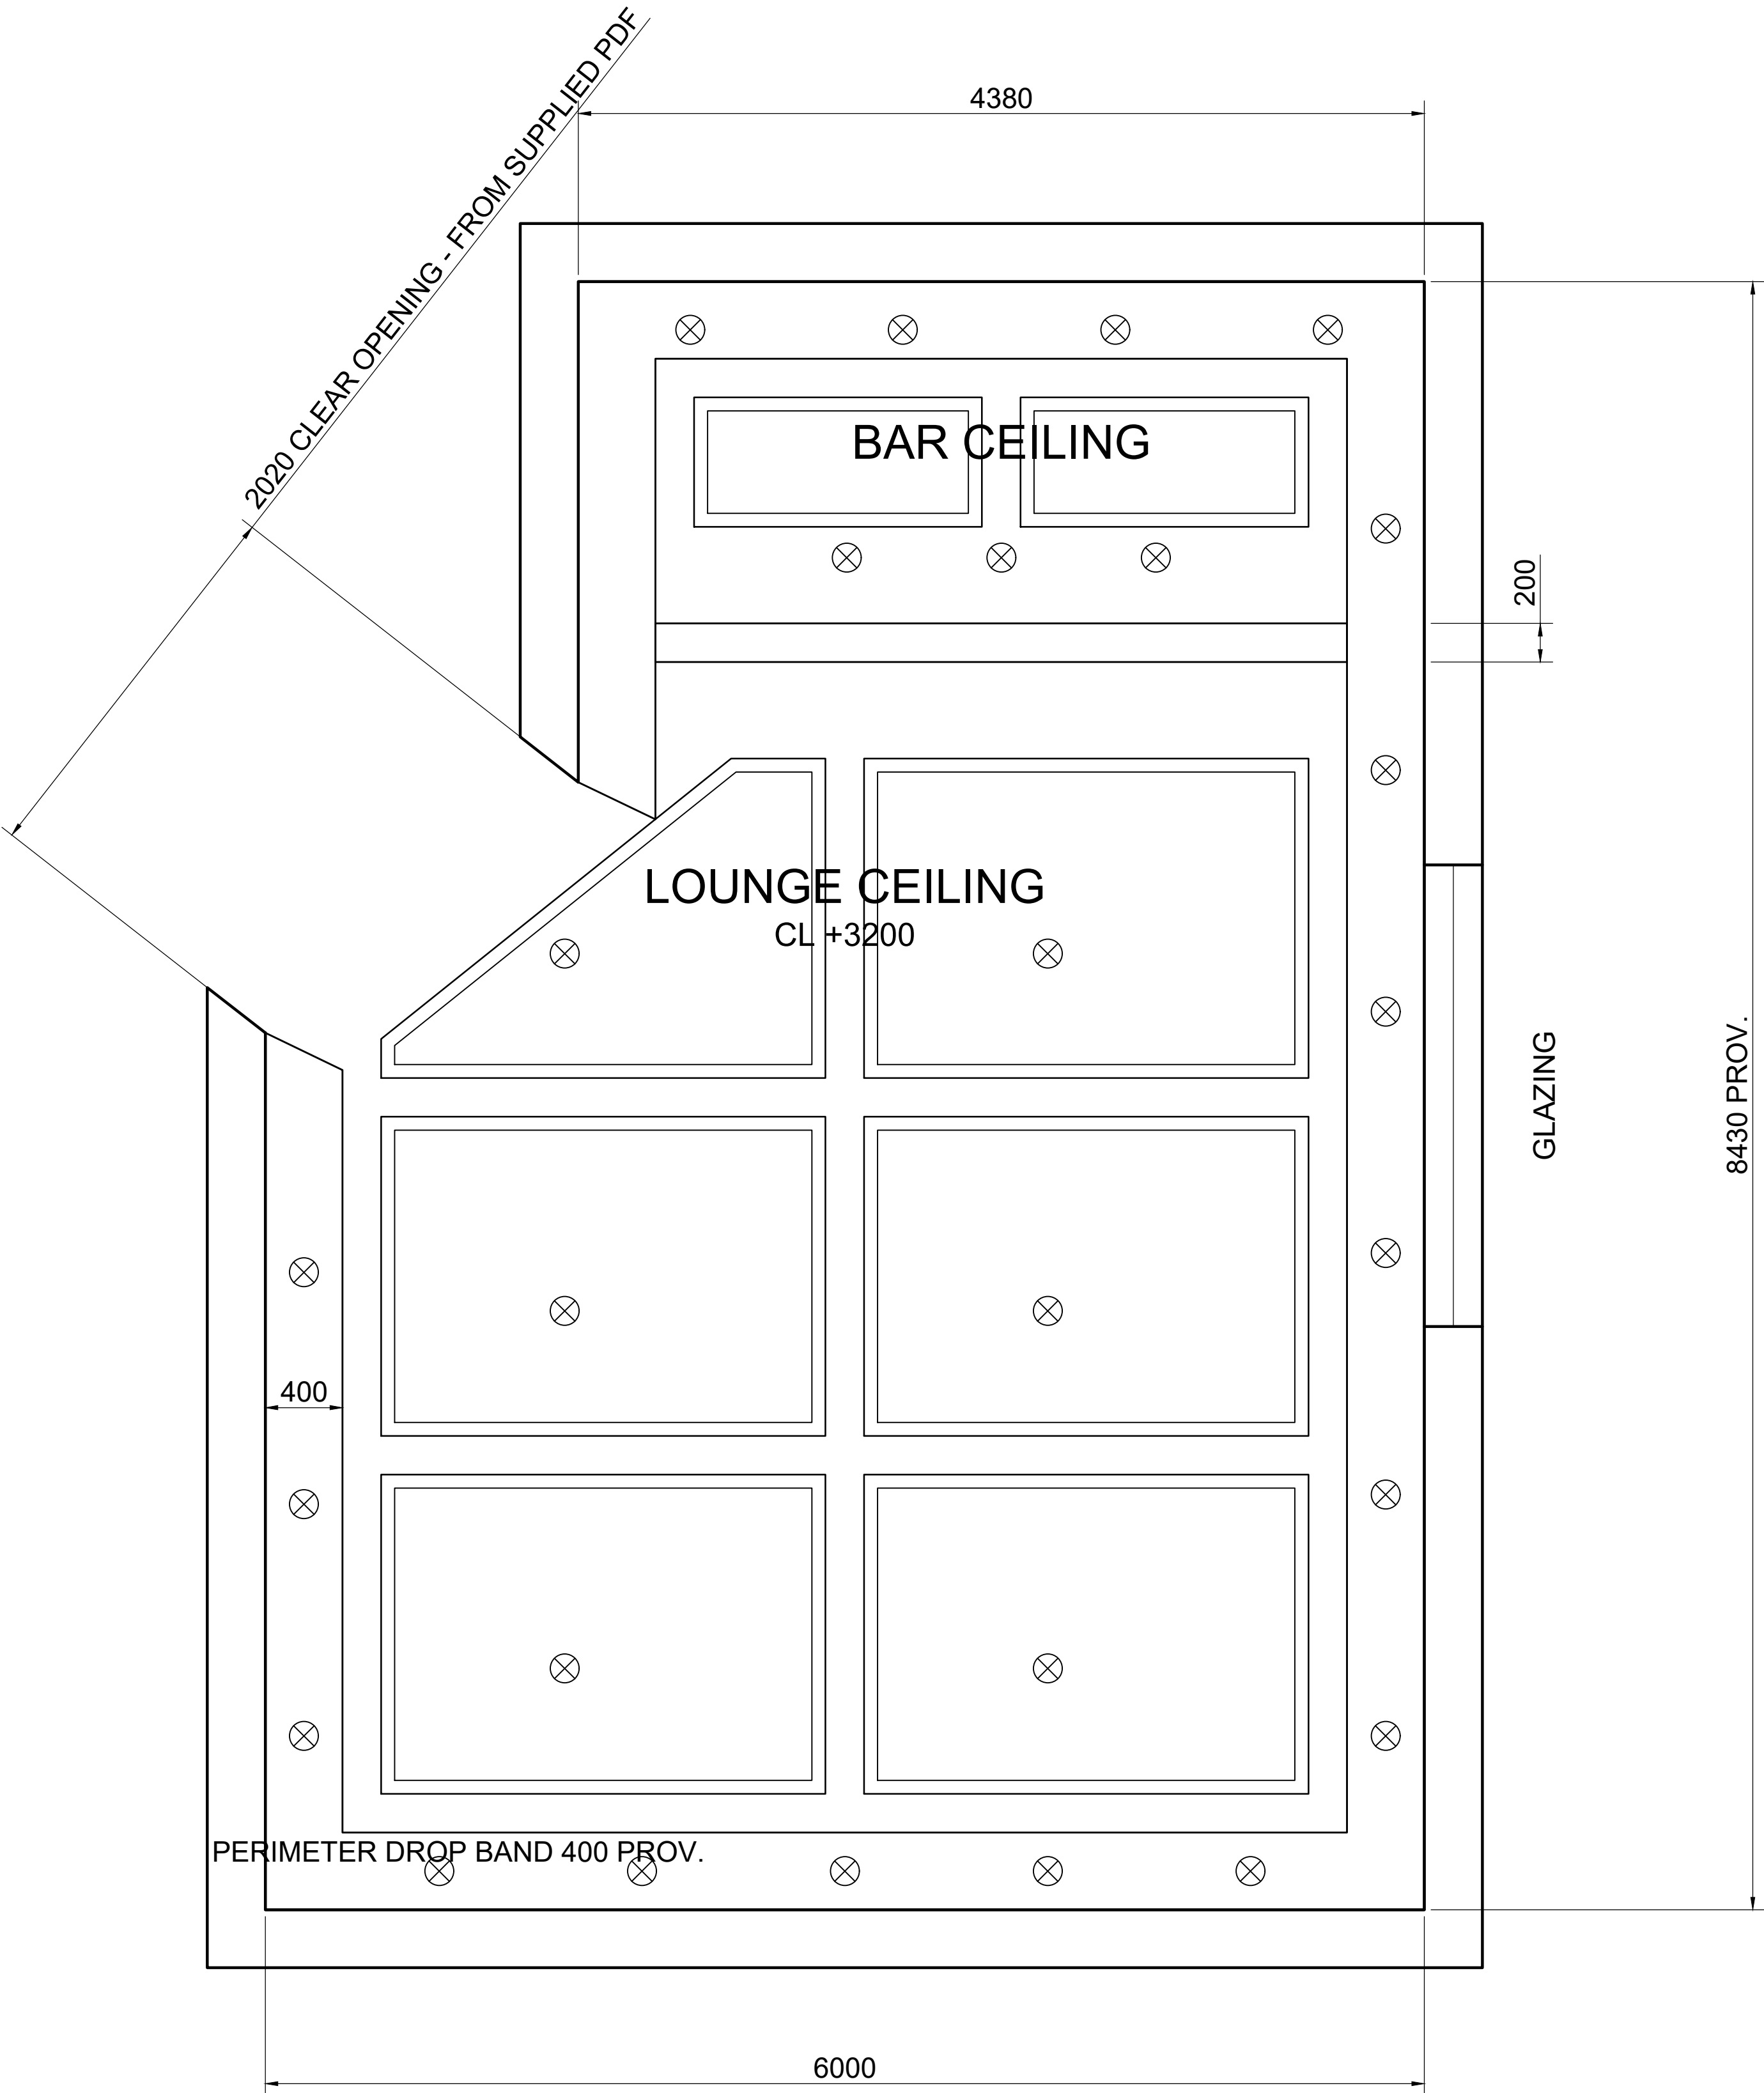

REFLECTED CEILING NOTES

1. FINISHED CEILING LEVEL +3200 THROUGHOUT (CONFIRMED).
2. DARK STAINED WOOD COFFERED CEILING, FOLLOWING THE DESIGN LANGUAGE OF THE SUPPLIED RENDER REFERENCES.
3. PERIMETER DROP BAND 400 WIDE TO ALL WALLS. THE BAND IS TERMINATED AND RETURNED AT BOTH ENTRANCE JAMBS - IT DOES NOT RUN ACROSS THE 2020 CLEAR OPENING.
4. COFFER FIELD DIVIDED BY 200 WIDE BEAMS:
LOUNGE ZONE 2 BAYS x 3 BAYS
BAR ZONE 2 BAYS
5. CONTINUOUS WARM LED COVE TO THE PERIMETER REVEAL OF EVERY COFFER - SHOWN AS THE INNER LINE WITHIN EACH COFFER.
6. RECESSED DOWNLIGHTS TO THE PERIMETER BAND, OVER THE BAR COUNTER, OVER THE BACK BAR AND WITHIN EACH LOUNGE COFFER.
7. COFFER AND BEAM SIZES ARE PROPORTIONED FROM THE RENDER REFERENCES AND ARE MARKED PROV. - CONFIRM WITH THE JOINER.
8. MEP COORDINATION BY SPECIALIST / SITE VERIFICATION REQUIRED.
NO HVAC, SPRINKLER, SPEAKER OR DETECTOR POSITIONS ARE SHOWN AS THEY WERE NOT SUPPLIED.

CEILING LEGEND

- COFFER OUTLINE / DROPPED BEAM EDGE
- WARM LED COVE TO COFFER REVEAL
- (X) RECESSED DOWNLIGHT

CEILING MODULE SIZES (ALL PROV.)

PERIMETER DROP BAND	400
BEAM WIDTH	200
LOUNGE COFFER (2 x 3 BAYS)	2300 x 1653
BAR COFFER (2 BAYS)	1490 x 1070

THE COFFER ADJACENT TO THE ENTRANCE IS CUT TO FOLLOW THE PERIMETER BAND, SO THE CEILING GRID READS WITH THE ROOM SHAPE.


CONSTRUCTION INTENT

- PLASTERBOARD COFFERS WITH DARK STAINED TIMBER FACING TO BEAM SOFFITS AND REVEALS, MATCHING THE WALL PANELLING.
- COVE REVEAL SIZED TO CONCEAL THE LED; WARM WHITE, DIMMABLE.
- BEAM AND BAND SOFFITS AT +3200; COFFER PANS SET ABOVE, DEPTH TO BE CONFIRMED WITH THE JOINER AGAINST THE AVAILABLE VOID.

RED CHANDELIER STUDIO		SHEET 02	
REFLECTED CEILING PLAN			
SCALE 1:25 @ A1		UNITS mm FOR CLIENT REVIEW	

CIGAR LOUNGE - CEILING & FLOORING PACKAGE

SHEET 03 FLOORING PLAN

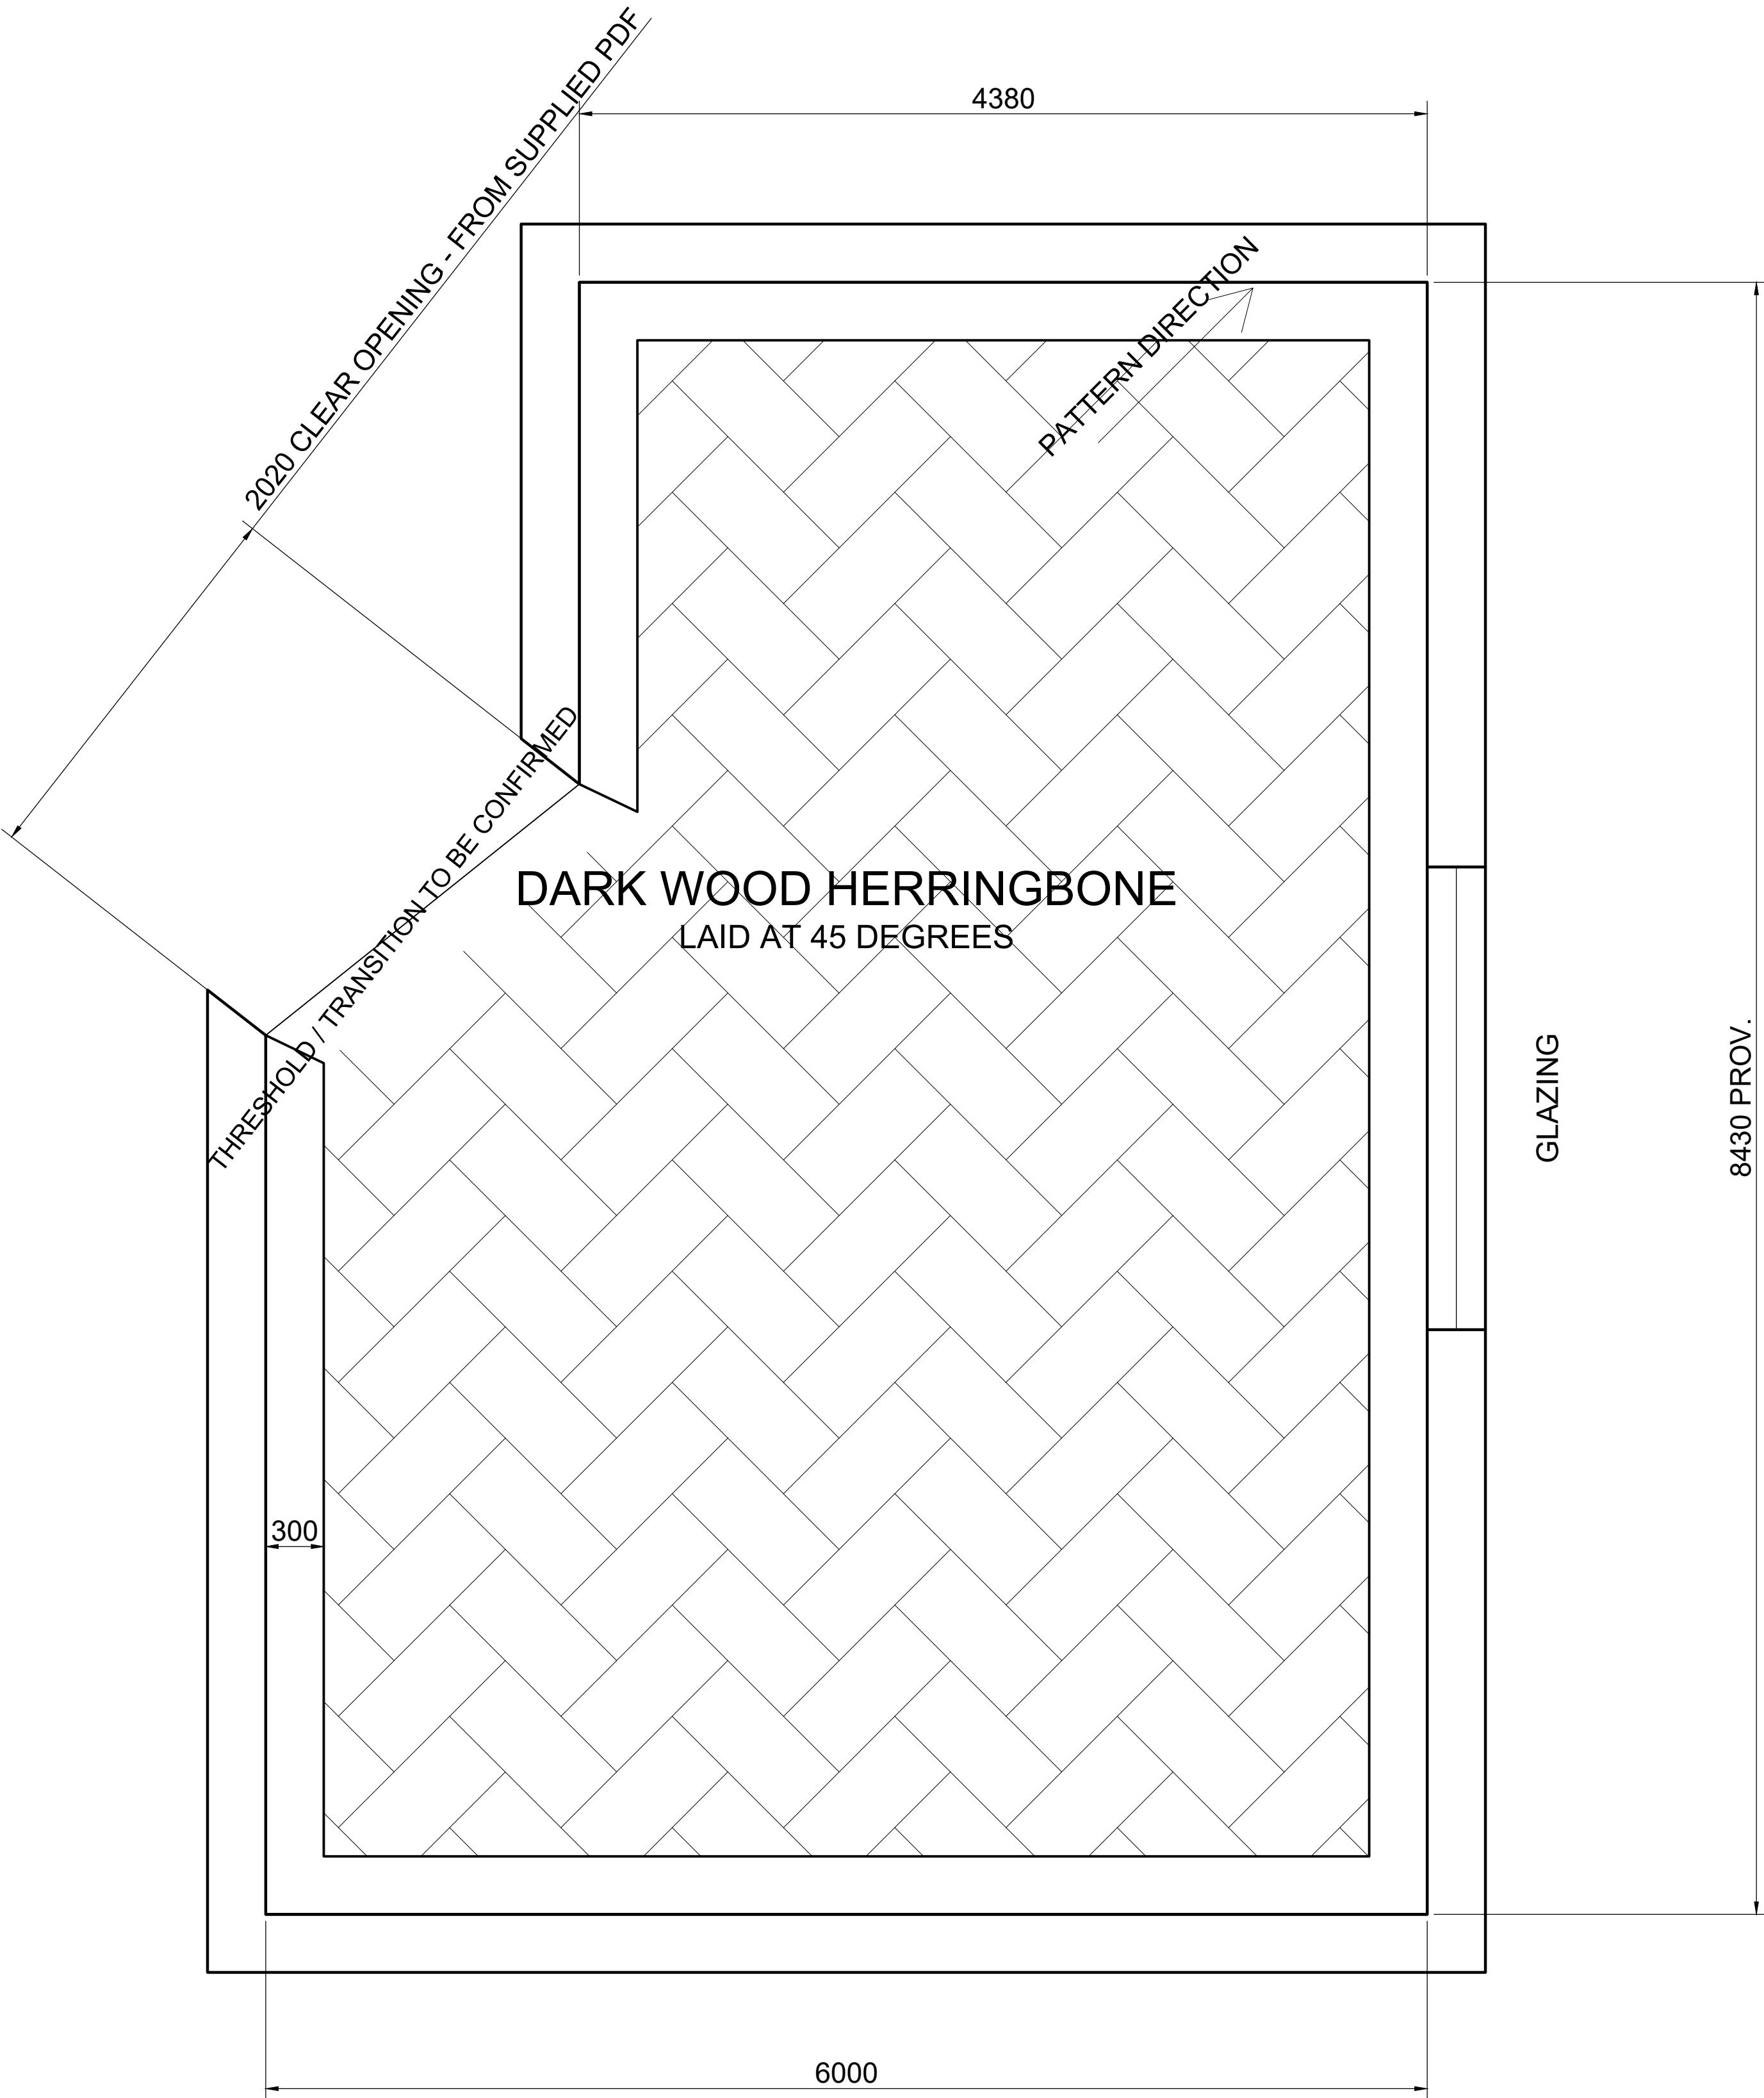

FLOORING NOTES

- 1. FLOOR FINISH: DARK STAINED WOOD HERRINGBONE PARQUET, TO MATCH THE TONE OF THE SUPPLIED RENDER REFERENCES.
- 2. PLANK MODULE 600 LONG LAID AT 45 DEGREES TO THE SOUTH WALL, RUNNING WITH THE LONG VIEW OF THE ROOM FROM THE ENTRANCE TOWARDS THE BAR.
- 3. PLAIN BORDER BAND 300 WIDE TO THE PERIMETER, RETURNED NEATLY AT BOTH ENTRANCE JAMBS. THE BOUNDARY AND BORDER ARE OPEN ACROSS THE 2020 CLEAR OPENING.
- 4. PATTERN IS SET OUT FROM THE ROOM CENTRELINE SO THAT THE HERRINGBONE READS SYMMETRICALLY IN THE LONG VIEW.
- 5. PERIMETER CUTS TO BE FULL PLANKS WHERE POSSIBLE; SETTING OUT TO BE AGREED ON SITE BEFORE LAYING.
- 6. THE RUG SHOWN ON SHEET 01 IS STYLING REFERENCE ONLY AND IS NOT PART OF THE FLOOR FINISH.
- 7. PLANK MODULE AND BORDER WIDTH ARE PROPORTIONED FROM THE REFERENCES AND ARE MARKED PROV.

FLOOR FINISH SCHEDULE

F1 DARK WOOD HERRINGBONE PARQUET
PLANK 600 LONG PROV.
LAID AT 45 DEGREES

F2 PLAIN BORDER BAND, SAME BOARD
WIDTH 300 PROV.

AREA, HERRINGBONE FIELD 37 m2
AREA, TOTAL FLOOR 45 m2
(recalculated after opening the entrance)

RED CHANDELIER STUDIO		SHEET 03	
FLOORING PLAN			
SCALE 1:25 @ A1		UNITS mm FOR CLIENT REVIEW	

CIGAR LOUNGE - CEILING & FLOORING PACKAGE

SHEET 04 NOTES, LEGENDS AND ASSUMPTIONS

CONFIRMED INFORMATION

CEILING HEIGHT	3200	CONFIRMED IN BRIEF
FLOORING PATTERN	HERRINGBONE	CONFIRMED IN BRIEF
UNITS	mm	MODEL AT 1:1

TAKEN DIRECTLY FROM THE SUPPLIED LAYOUT PDF:

BOTTOM (SOUTH) ROOM WIDTH	6000
TOP (NORTH) ROOM WIDTH	4380
DIAGONAL CLEAR OPENING	2020
BAR COUNTER	300 + 1800 + 300 = 2400
BAR COUNTER DEPTH	850
COFFEE TABLE	1200 x 750

ASSUMPTIONS / PROVISIONAL SCHEDULE

- P1 ROOM DEPTH 8430 - derived proportionally from the PDF.
- P2 WALL THICKNESS 300 - derived from the PDF wall poche.
- P3 ENTRANCE: the 2020 on the PDF is the CLEAR DIAGONAL OPENING between two separate wall returns. It is not a wall and not a dimension of any wall. The 2020 is used exactly; the return positions and the 52 deg opening axis are derived from the PDF and remain editable.
- P4 ALL CEILING MODULE SIZES - perimeter band 400, beam 200, coffer bays - proportioned from the render references.
- P5 DOWNLIGHT POSITIONS AND SPACING - design intent only.
- P6 FLOOR PLANK MODULE 600 LONG AND BORDER 300 - proportioned. BOARD WIDTH TO BE CONFIRMED WITH THE SUPPLIER.
- P7 ARMCHAIR ROTATION ANGLES - read approximately from the PDF.
- P8 CHAIRS IN FRONT ON THE EAST WALL - scaled from the PDF.

EXCLUSIONS

- NO ELEVATIONS ARE INCLUDED IN THIS PACKAGE, AS INSTRUCTED.
- NO HVAC, SPRINKLER, SPEAKER, DETECTOR OR OTHER MEP LAYOUT IS SHOWN. NONE WAS SUPPLIED. MEP COORDINATION BY SPECIALIST / SITE VERIFICATION REQUIRED.
- NO STRUCTURAL, ACOUSTIC OR FIRE-RATING INFORMATION IS SHOWN.
- JOINERY FABRICATION DETAILS ARE OUTSIDE THIS SCOPE.

LAYER SCHEDULE

01-WALL	ROOM WALLS AND GLAZING
02-FURNITURE	LOUNGE FURNITURE
03-BAR	BAR COUNTER, BACK BAR, STOOLS
04-RUG	RUG - STYLING REFERENCE ONLY
05-CEILING-OUTLINE	CEILING PERIMETER
06-CEILING-COFFER	COFFER PANELS
07-CEILING-BEAM	BEAMS AND PERIMETER DROP BAND
08-CEILING-LIGHTING	COVE LIGHTING AND DOWNLIGHTS
09-FLOOR-OUTLINE	FLOOR BOUNDARY AND BORDER
10-FLOOR-PATTERN	HERRINGBONE PARQUET
11-DIMENSIONS	DIMENSIONS
12-TEXT-NOTES	TEXT AND ANNOTATION
14-CENTRELINE	SETTING-OUT AND DIRECTION
15-PROVISIONAL	PROPORTIONED GEOMETRY

DESIGN BASIS

THE CEILING DESIGN IS DERIVED FROM THE TWO SUPPLIED RENDERS:

- IMAGE A LOUNGE / TV WALL - establishes the dark stained wood coffered ceiling, the warm cove reveal to each coffer and the downlight rhythm over the seating zone.
- IMAGE B BAR - establishes the matching coffer treatment over the bar, continuing the same beam language so the two zones read as one ceiling.

THE FLOORING FOLLOWS THE DARK WOOD HERRINGBONE VISIBLE IN BOTH RENDERS, SET OUT AT 45 DEGREES TO STRENGTHEN THE LONG VIEW FROM THE ENTRANCE THROUGH TO THE BAR.

WHERE THE RENDERS AND THE LAYOUT PDF DISAGREE, THE PDF GOVERNS THE GEOMETRY AND THE RENDERS GOVERN ONLY THE DESIGN INTENT.

RED CHANDELIER STUDIO

SHEET 04

NOTES, LEGENDS AND ASSUMPTIONS

SCALE 1:25 @ A1

UNITS mm
FOR CLIENT REVIEW