

MASTER BEDROOM + SITTING AREA - CAD PACKAGE


SHEET 01 GENERAL ARRANGEMENT + SIX-WALL SCHEDULE

FINAL SIX-WALL SCHEDULE

- W1 (3357,5144) -> (9004,5143) L=5647 VT / D3 / OFFICE
- W2 PROJECTED W4/BENCH COMPOSITION L=5143 RETURNS 1030/772/3086/768/1027
- W3 (9008,0) -> (0,0) L=9008 CONTINUOUS RIGHT / HEADBOARD
- W4 (0,0) -> (0,3783) L=3783 W1 END
- W5 (81,4058) -> (1389,4585) L=1410 + 287/208 RETURNS
- W6 (1467,4392) -> (3357,5144) L=2034 LOWER-MASTER / VT TRANSITION
- POLYGON CLOSURE PASS: DX=0 DY=0 / 14 SOURCE LEGS / AREA 46.763 SQ.M

SOURCE GEOMETRY BASIS

1. ORIGINAL ARCHITECTURAL PLAN IS THE ENVELOPE AUTHORITY.
2. 7000 MASTER AND 4000 SITTING ARE PRINCIPAL ZONE REFERENCES.
3. THEY ARE NOT FORCED INTO A SINGLE RECTANGULAR FINISHED ENVELOPE.
4. SIX MEANINGFUL ELEVATIONS DEVELOP ALL FOURTEEN SOURCE TRACE LEGS.
5. D3 HINGE / JAMB / INWARD SWING FOLLOW THE SOURCE SYMBOL.
6. W1 JAMBS FOLLOW PRINTED EXTENSION LINES; W4 FOLLOWS SOURCE GRAPHIC.
7. MINOR 287 / 208 RETURNS AND VERTICAL WINDOW LEVELS SITE-VERIFY.
8. CONTRACTOR TO VERIFY SITE DIMENSIONS BEFORE FABRICATION.

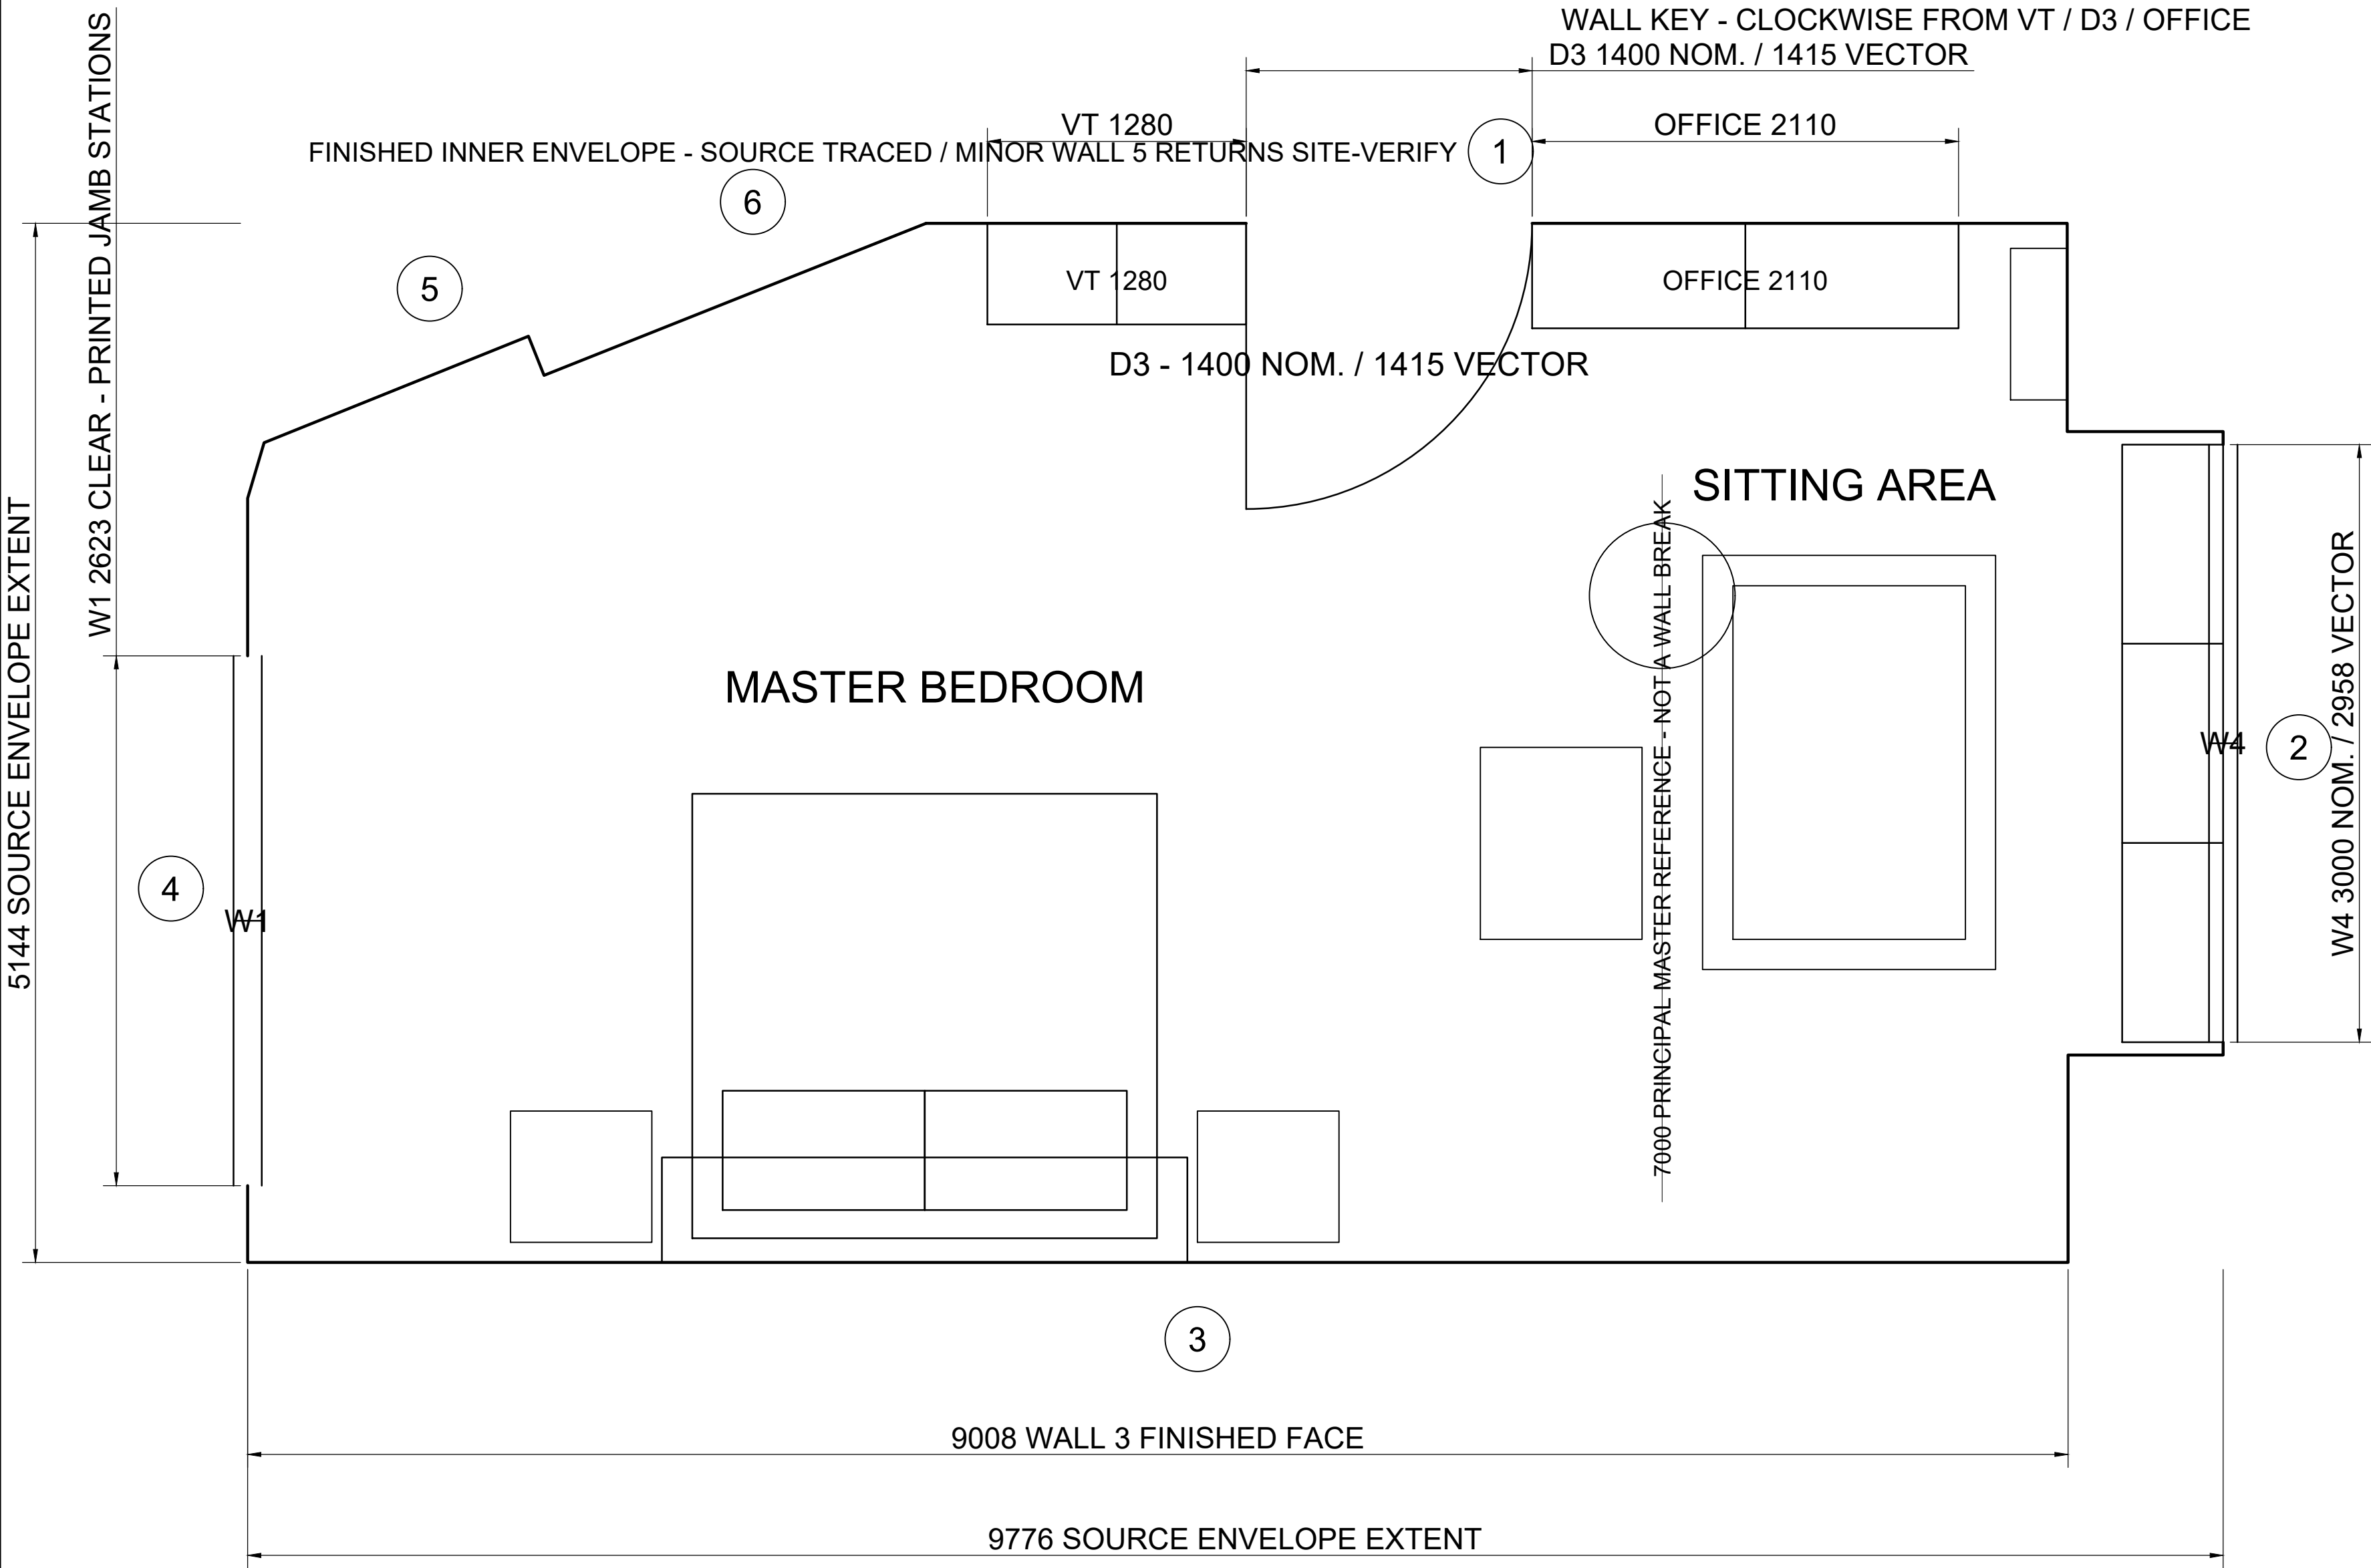


RED CHANDELIER STUDIO		SHEET 01	
GENERAL ARRANGEMENT + SIX-WALL SCHEDULE			
SCALE 1:25 @ A1		UNITS mm	
		FOR CLIENT REVIEW	

MASTER BEDROOM + SITTING AREA - CAD PACKAGE

SHEET 02 WALL ELEVATIONS 1 + 2

WALL 1 - VT / D3 / OFFICE


ELEVATION - ALL DECORATIVE SUBDIVISIONS PROVISIONAL

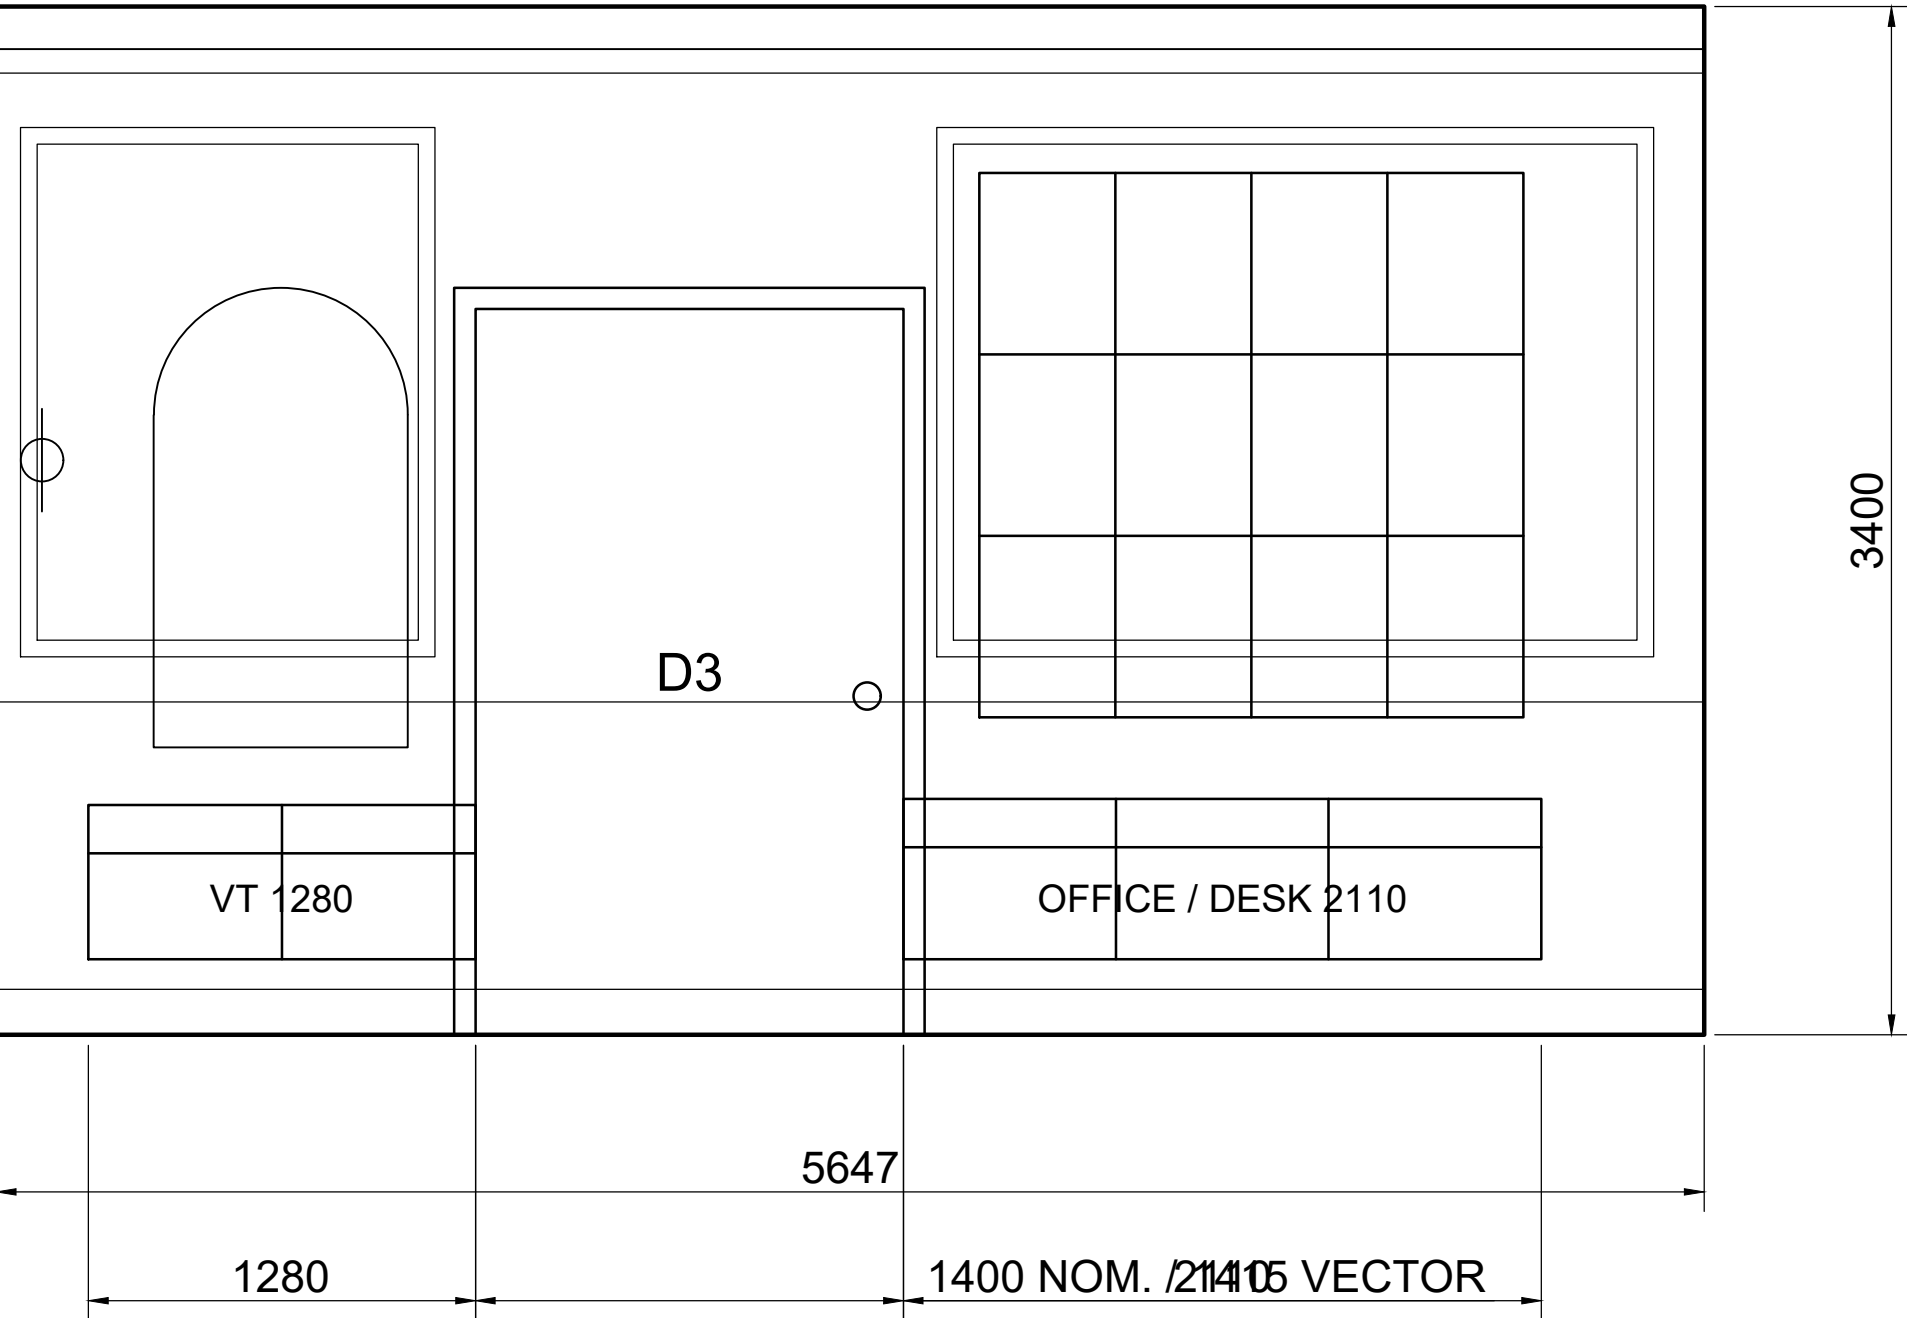

D3 HINGE / JAMB / INWARD SWING AND W1 PLAN LOCATION FOLLOW SOURCE

WALL 2 - W4 / BENCH RECESSED END COMPOSITION

ELEVATION - ALL DECORATIVE SUBDIVISIONS PROVISIONAL

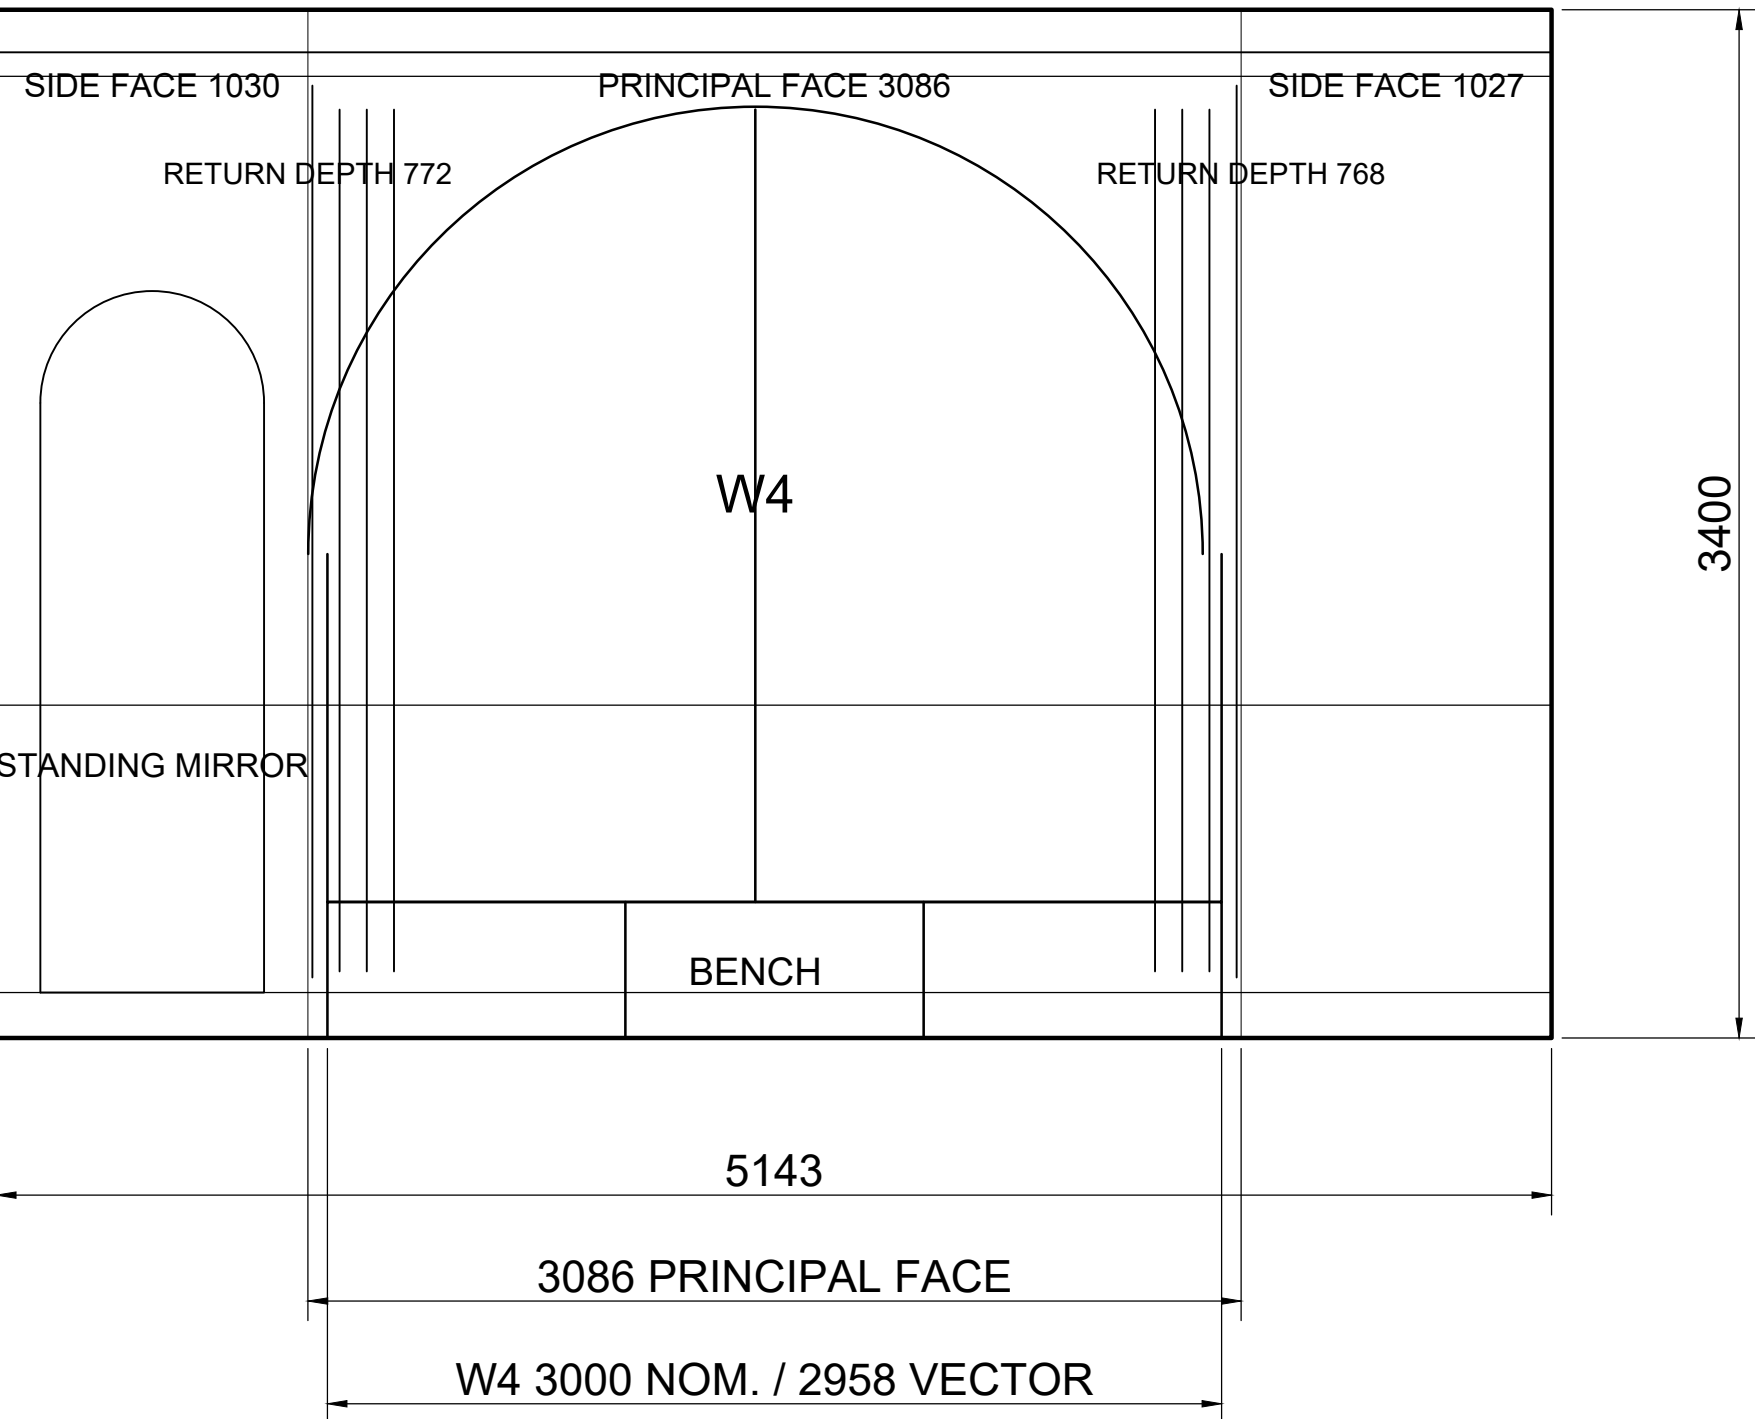

PROJECTED WIDTH 5143; W4 PLAN LOCATION SOURCE-CONFIRMED; VERTICAL LEVELS PROVISIONAL

ELEVATION NOTES

- ELEVATION WIDTHS ARE GENERATED FROM THE FINAL PLAN WALL LENGTHS.
- FINISHED CEILING HEIGHT 3400 THROUGHOUT.
- W4 ARCH, SILL/HEAD, CURTAIN AND BENCH DETAILS ARE PROVISIONAL.
- VT / OFFICE JOINERY SUBDIVISIONS ARE EDITABLE DESIGN INTENT.
- PANEL MOULDINGS ALIGN TO COMMON 1100 CHAIR-RAIL DATUM.
- WARM COVE / CONCEALED LIGHT LINE SHOWN AT CORNICE.


RED CHANDELIER STUDIO		SHEET 02	
WALL ELEVATIONS 1 + 2			
SCALE 1:25 @ A1		UNITS mm FOR CLIENT REVIEW	

MASTER BEDROOM + SITTING AREA - CAD PACKAGE

SHEET 03 WALL ELEVATIONS 3 + 4

WALL 3 - CONTINUOUS RIGHT / HEADBOARD


ELEVATION - ALL DECORATIVE SUBDIVISIONS PROVISIONAL

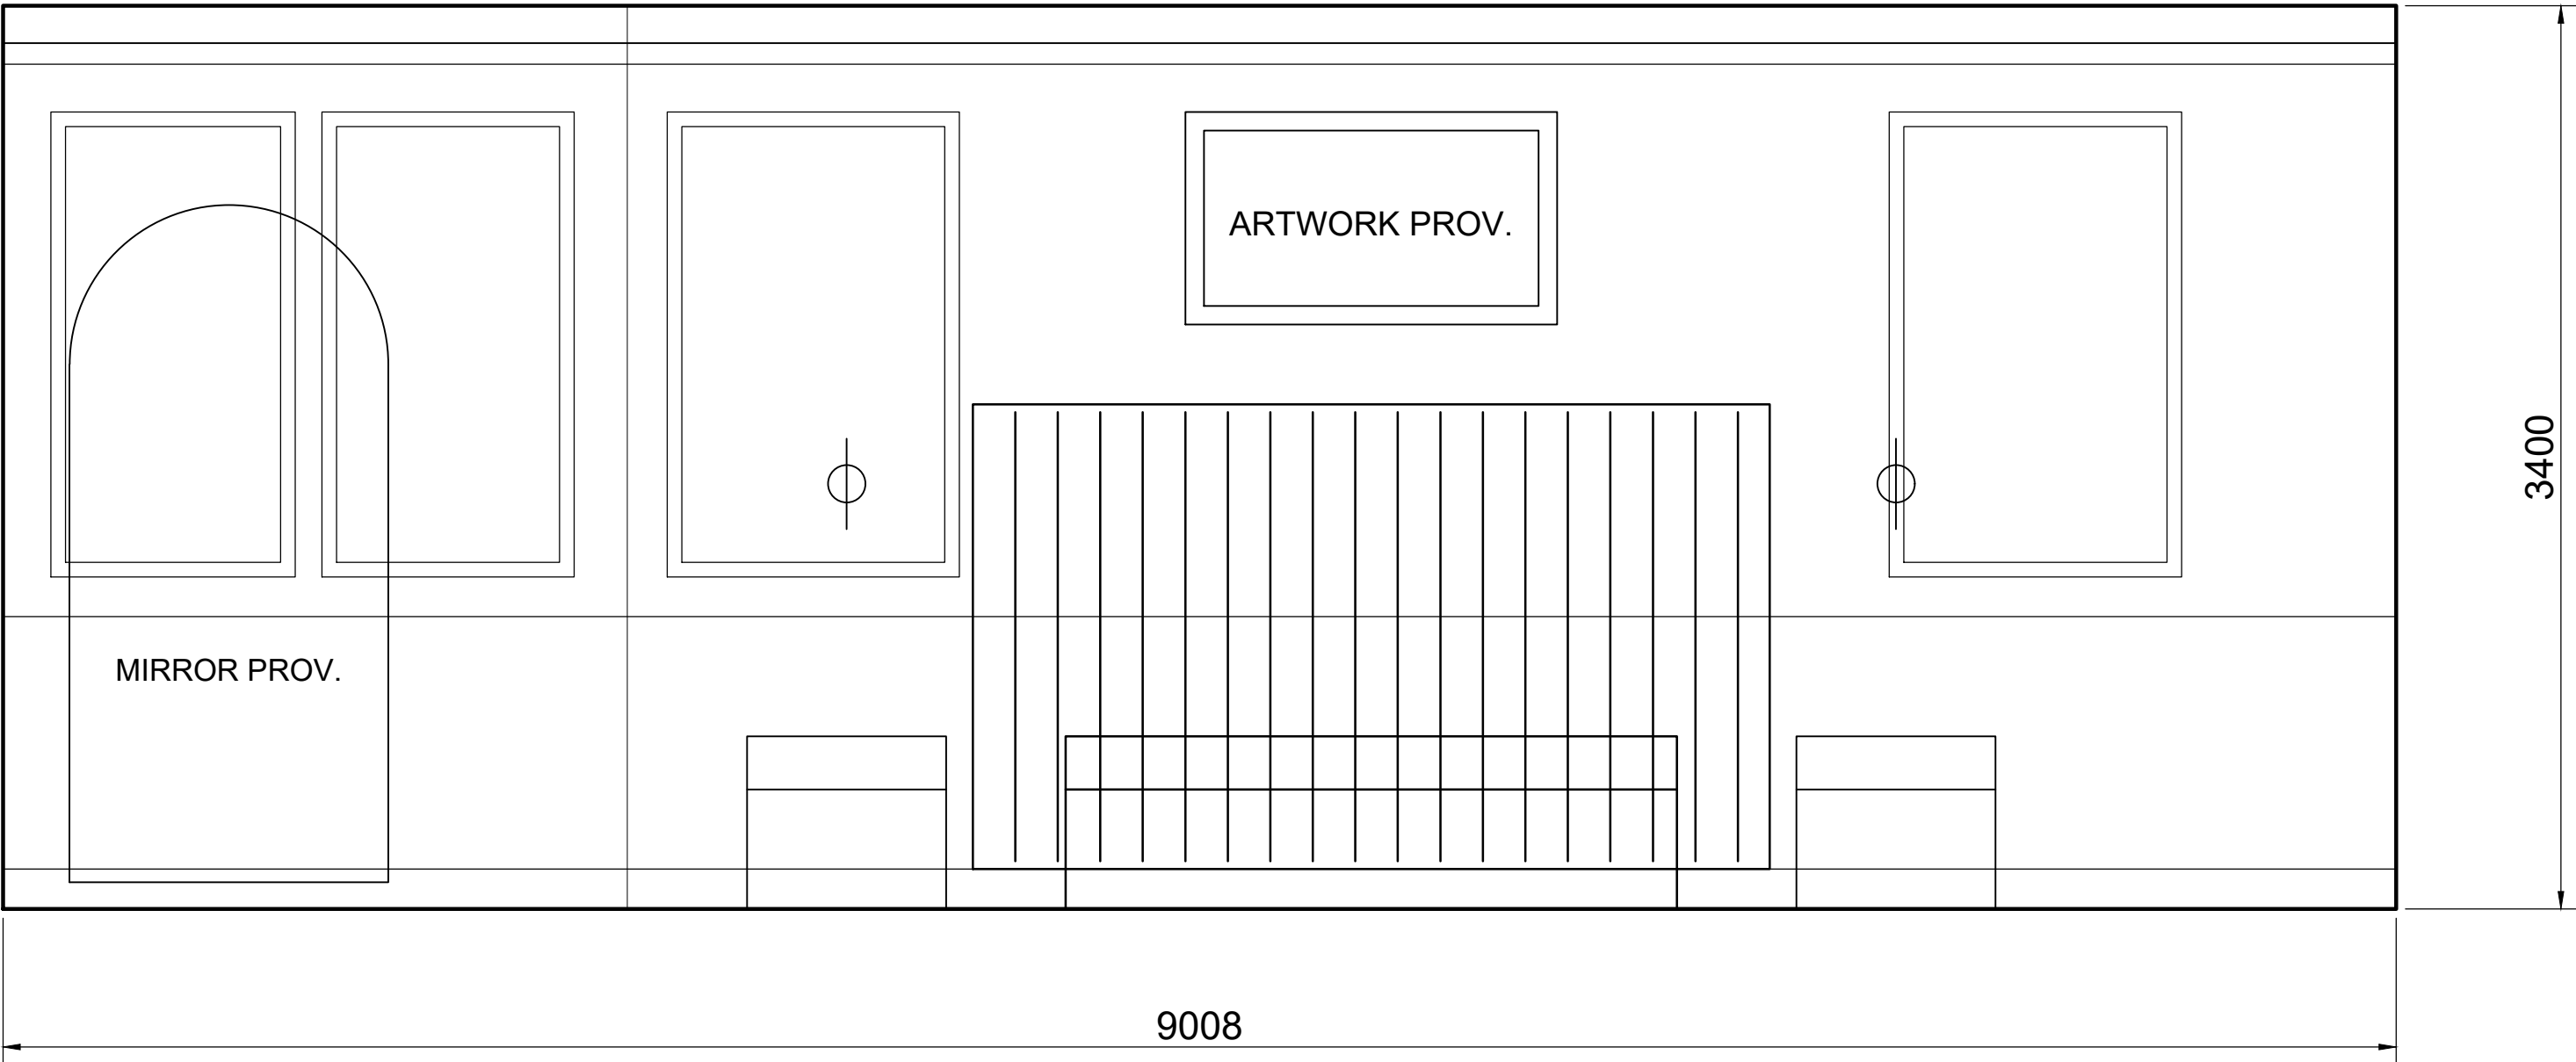

CONTINUOUS FINISHED FACE SOURCE-CONFIRMED; DESIGN COMPONENTS REMAIN EDITABLE

WALL 4 - W1 END

ELEVATION - ALL DECORATIVE SUBDIVISIONS PROVISIONAL

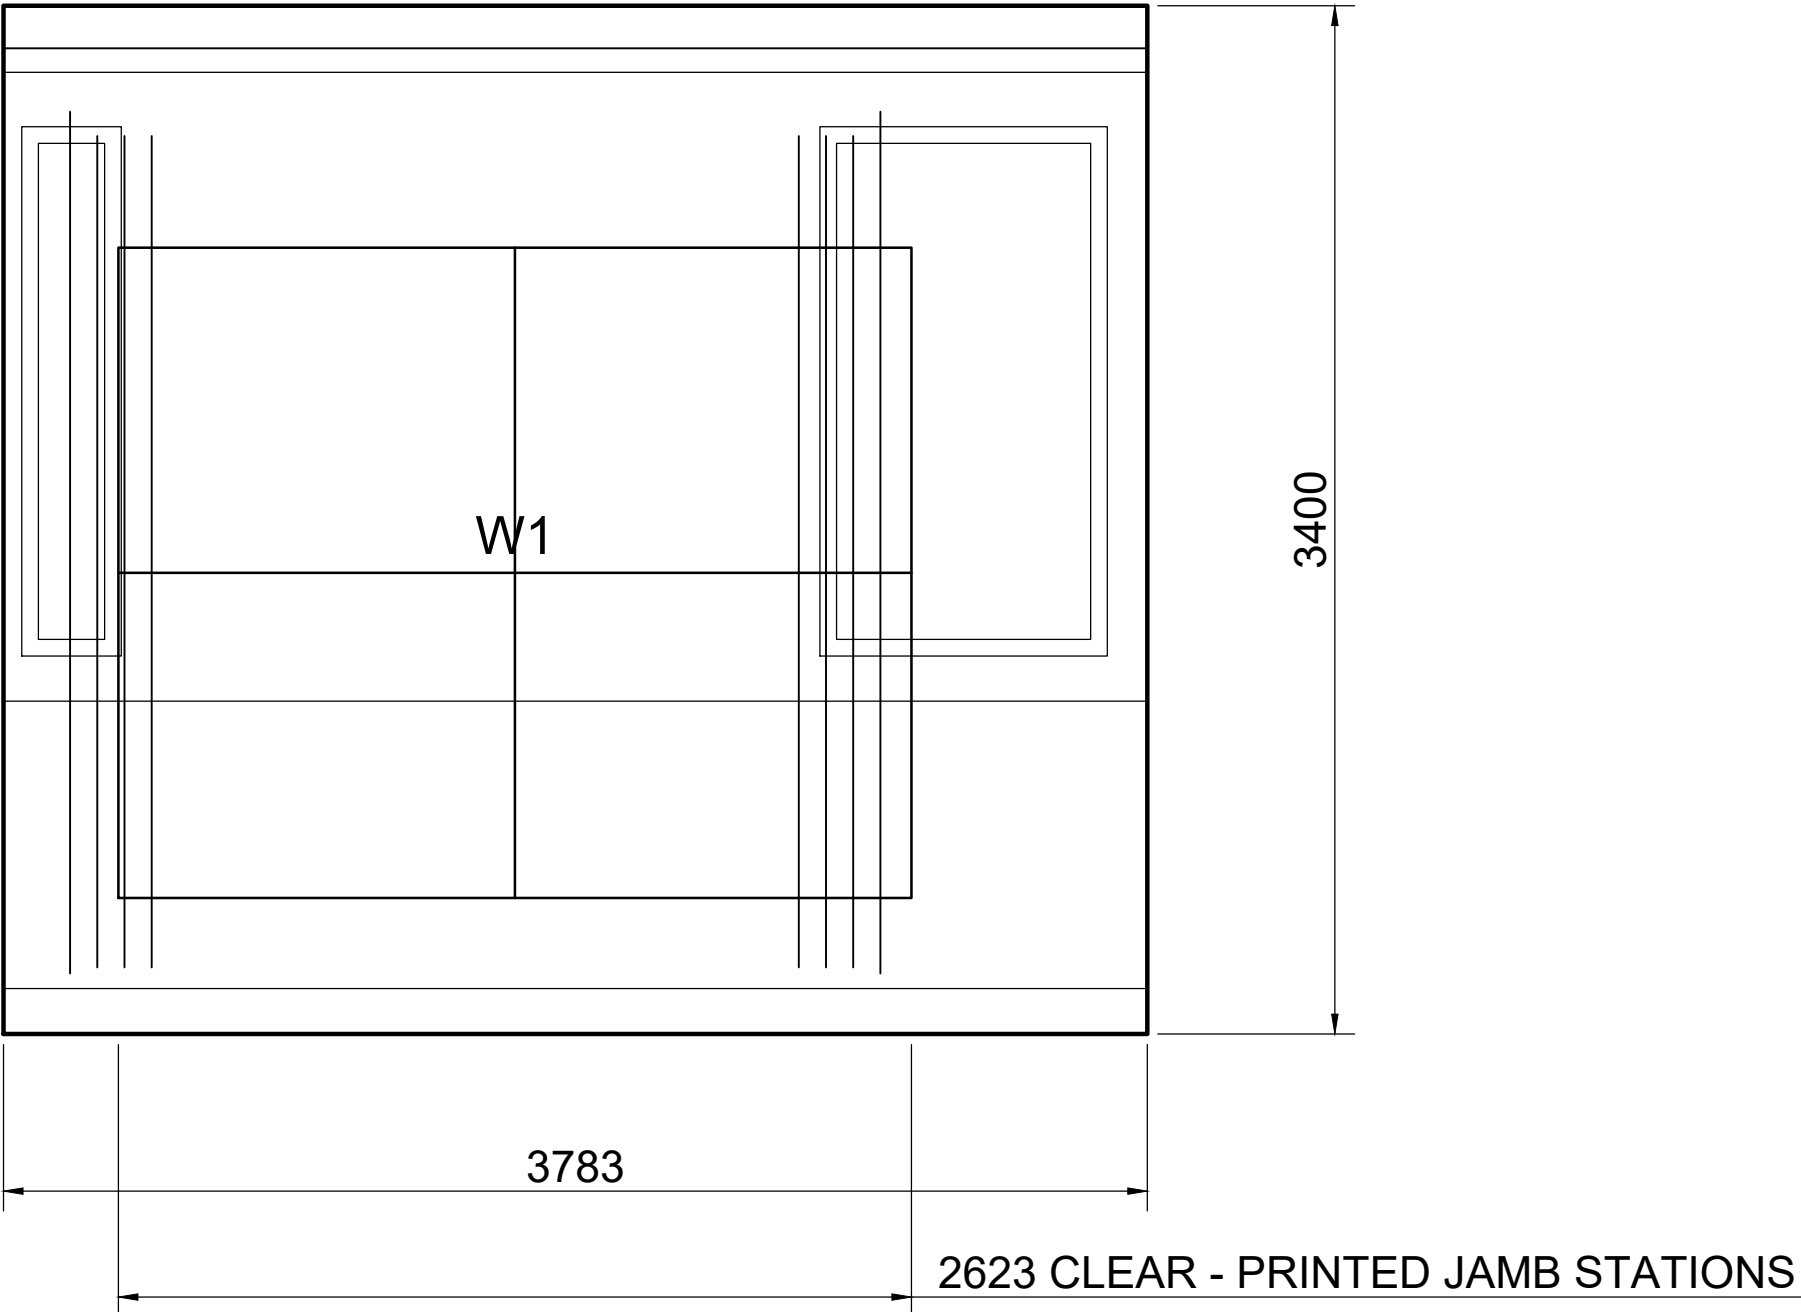

W1 JAMBS FOLLOW PRINTED EXTENSION LINES; SILL / HEAD / CURTAIN LEVELS PROVISIONAL

DESIGN BASIS

- IMAGE C: BED/HEADBOARD, BEDSIDE UNITS, ARTWORK AND JOINERY LANGUAGE.
- IMAGE A: STANDING MIRROR, CLASSICAL PANELS, WARM COVE AND DRAPERY.
- PLAN CONTROLS LOCATION; RENDERS CONTROL APPEARANCE ONLY.
- HEADBOARD, ARTWORK, MIRROR AND PANEL SUBDIVISIONS ARE PROVISIONAL.
- W1 SILL/HEAD AND CURTAIN EXTENTS ARE PROVISIONAL.


RED CHANDELIER STUDIO		SHEET 03	
WALL ELEVATIONS 3 + 4			
SCALE 1:25 @ A1		UNITS mm FOR CLIENT REVIEW	

MASTER BEDROOM + SITTING AREA - CAD PACKAGE

SHEET 04 WALL ELEVATIONS 5 + 6

WALL 5 - LOWER-W1 SIDE PRIMARY PLANE


ELEVATION - ALL DECORATIVE SUBDIVISIONS PROVISIONAL

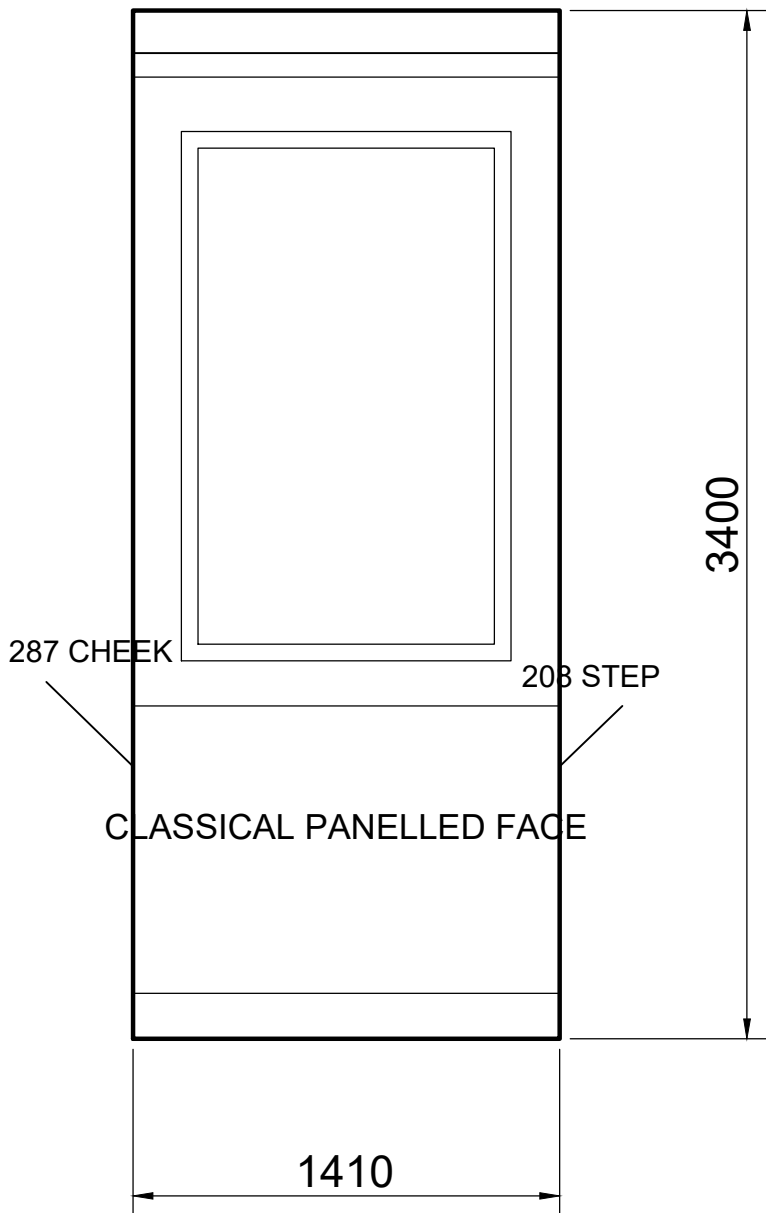

PRIMARY WIDTH 1410; 287 CHEEK AND PRINTED-200 / VECTOR-208 STEP SITE-VERIFY

WALL 6 - LOWER-MASTER / VT TRANSITION

ELEVATION - ALL DECORATIVE SUBDIVISIONS PROVISIONAL

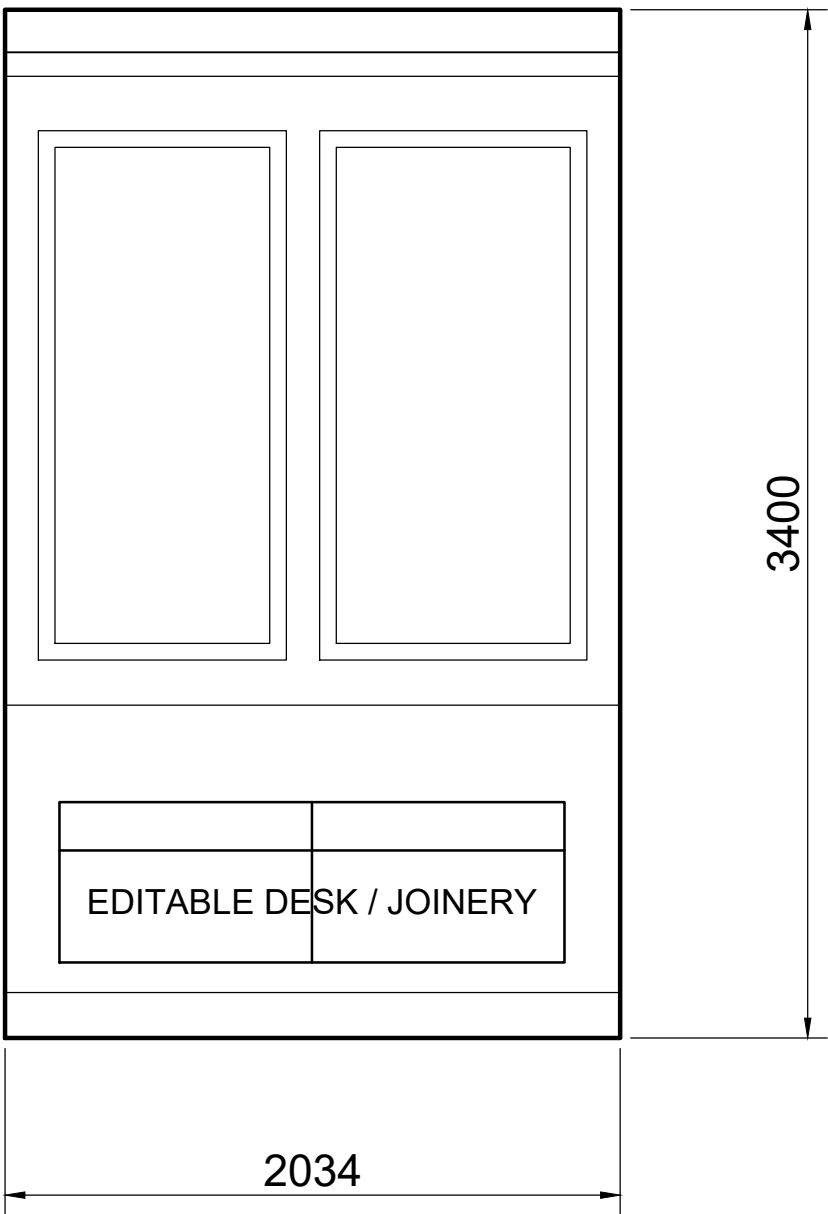

SOURCE/RASTER-DERIVED TRANSITION FACE 2034 - SITE-VERIFY BEFORE FABRICATION


DEVELOPED ELEVATION NOTES

- WALL 5 SHELL WIDTH = 1410 PRIMARY FINISHED FACE.
- 287 CHEEK AND 208 STEP ARE SHOWN AS ADJOINING RETURNS.
- WALL 6 SHELL WIDTH = 2034 DERIVED TRANSITION FACE.
- MINOR RETURNS ARE PROVISIONAL AND MUST BE SITE-VERIFIED.
- PANEL / DESK / JOINERY SUBDIVISIONS REMAIN EDITABLE.
- FINISHED CEILING HEIGHT 3400 THROUGHOUT.

RED CHANDELIER STUDIO		SHEET 04	
WALL ELEVATIONS 5 + 6			
SCALE 1:25 @ A1		UNITS mm FOR CLIENT REVIEW	

MASTER BEDROOM + SITTING AREA - CAD PACKAGE

SHEET 05 CEILING / LIGHTING + NOTES / ASSUMPTIONS

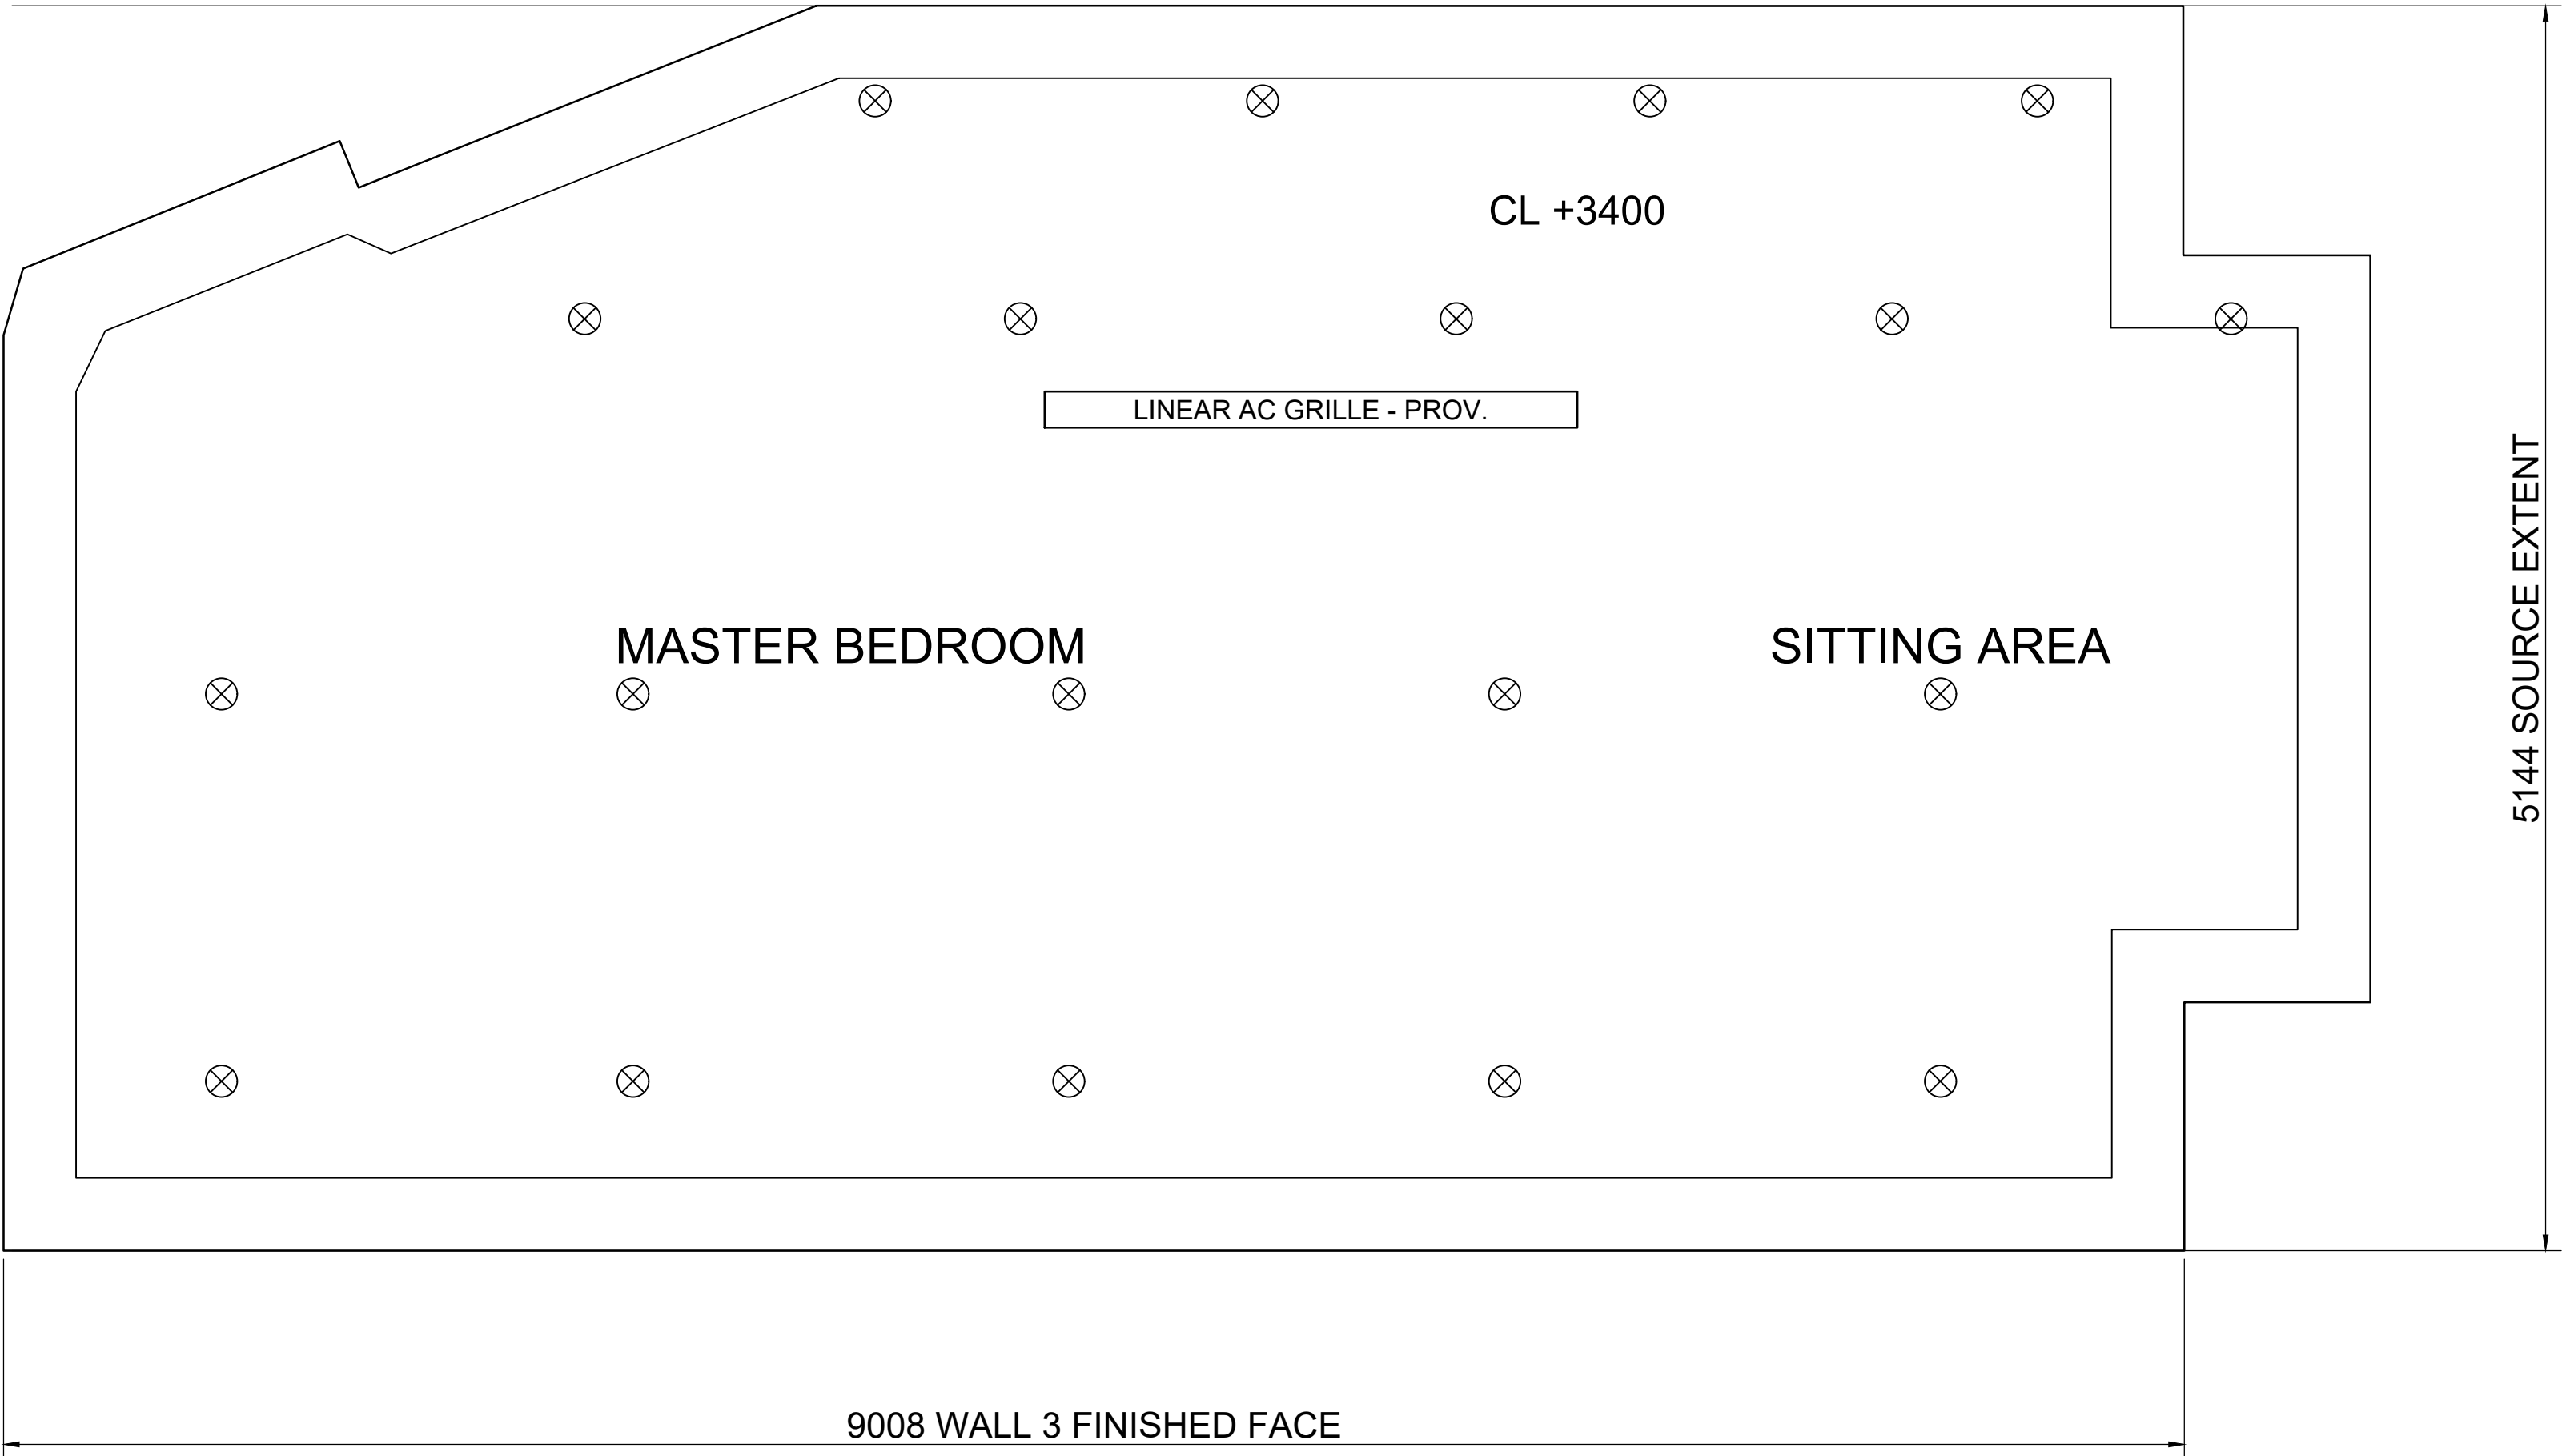

CONFIRMED PROJECT INFORMATION

UNITS / MODEL SCALE	mm / 1:1
SITTING PRINCIPAL CLEAR WIDTH	4000
MASTER LONGITUDINAL REFERENCE	7000
SITTING LONGITUDINAL REFERENCE	4000
FINISHED CEILING HEIGHT	3400
VT WIDTH	1280
OFFICE / DESK FEATURE	2110
D3 OPENING	1400 NOM. / 1415 VECTOR

PROVISIONAL / SITE-VERIFY SCHEDULE

- P1 WALL 5 MINOR 287 CHEEK AND VECTOR-208 STEP.
- P2 WALL 6 DERIVED 2034 TRANSITION FACE.
- P3 W1 / W4 SILL, HEAD, FRAME AND ARCH LEVELS.
- P4 HEADBOARD, JOINERY, VANITY, BENCH AND MIRROR DETAILS.
- P5 PANEL MOULDING, CHAIR RAIL, CURTAIN AND ARTWORK DIMENSIONS.
- P6 COVE SETBACK, DOWNLIGHT AND LINEAR AC GRILLE POSITIONS.
- P7 ALL FURNITURE DIMENSIONS AND FINAL CLEARANCE COORDINATION.

LAYER / LIGHTING LEGEND

- 01-WALL FINISHED WALL PLANES / ELEVATION OUTLINES
- 02-DOOR D3 FRAME, LEAF AND SWING
- 03-WINDOW W1 / W4 FRAMES
- 04-BED BED / HEADBOARD
- 06-JOINERY OFFICE / DESK / DISPLAY JOINERY
- 07-VT VANITY TABLE
- 08-BENCH SITTING END BENCH
- 09-WALL-PANELS CLASSICAL MOULDING
- 11-LIGHTING COVE / DOWNLIGHT / SCONCE
- 18-PROVISIONAL PROPORTIONED EDITABLE DESIGN DETAIL
- (X) RECESSED DOWNLIGHT
- DOUBLE LINE WARM COVE / TRAY REVEAL

RED CHANDELIER STUDIO		SHEET 05
CEILING / LIGHTING + NOTES / ASSUMPTIONS		
SCALE 1:25 @ A1		UNITS mm FOR CLIENT REVIEW