


STAIR WALL - CLIENT REVIEW ELEVATION

REAL PROJECT | MODEL SPACE 1:1 | ALL DIMENSIONS IN mm

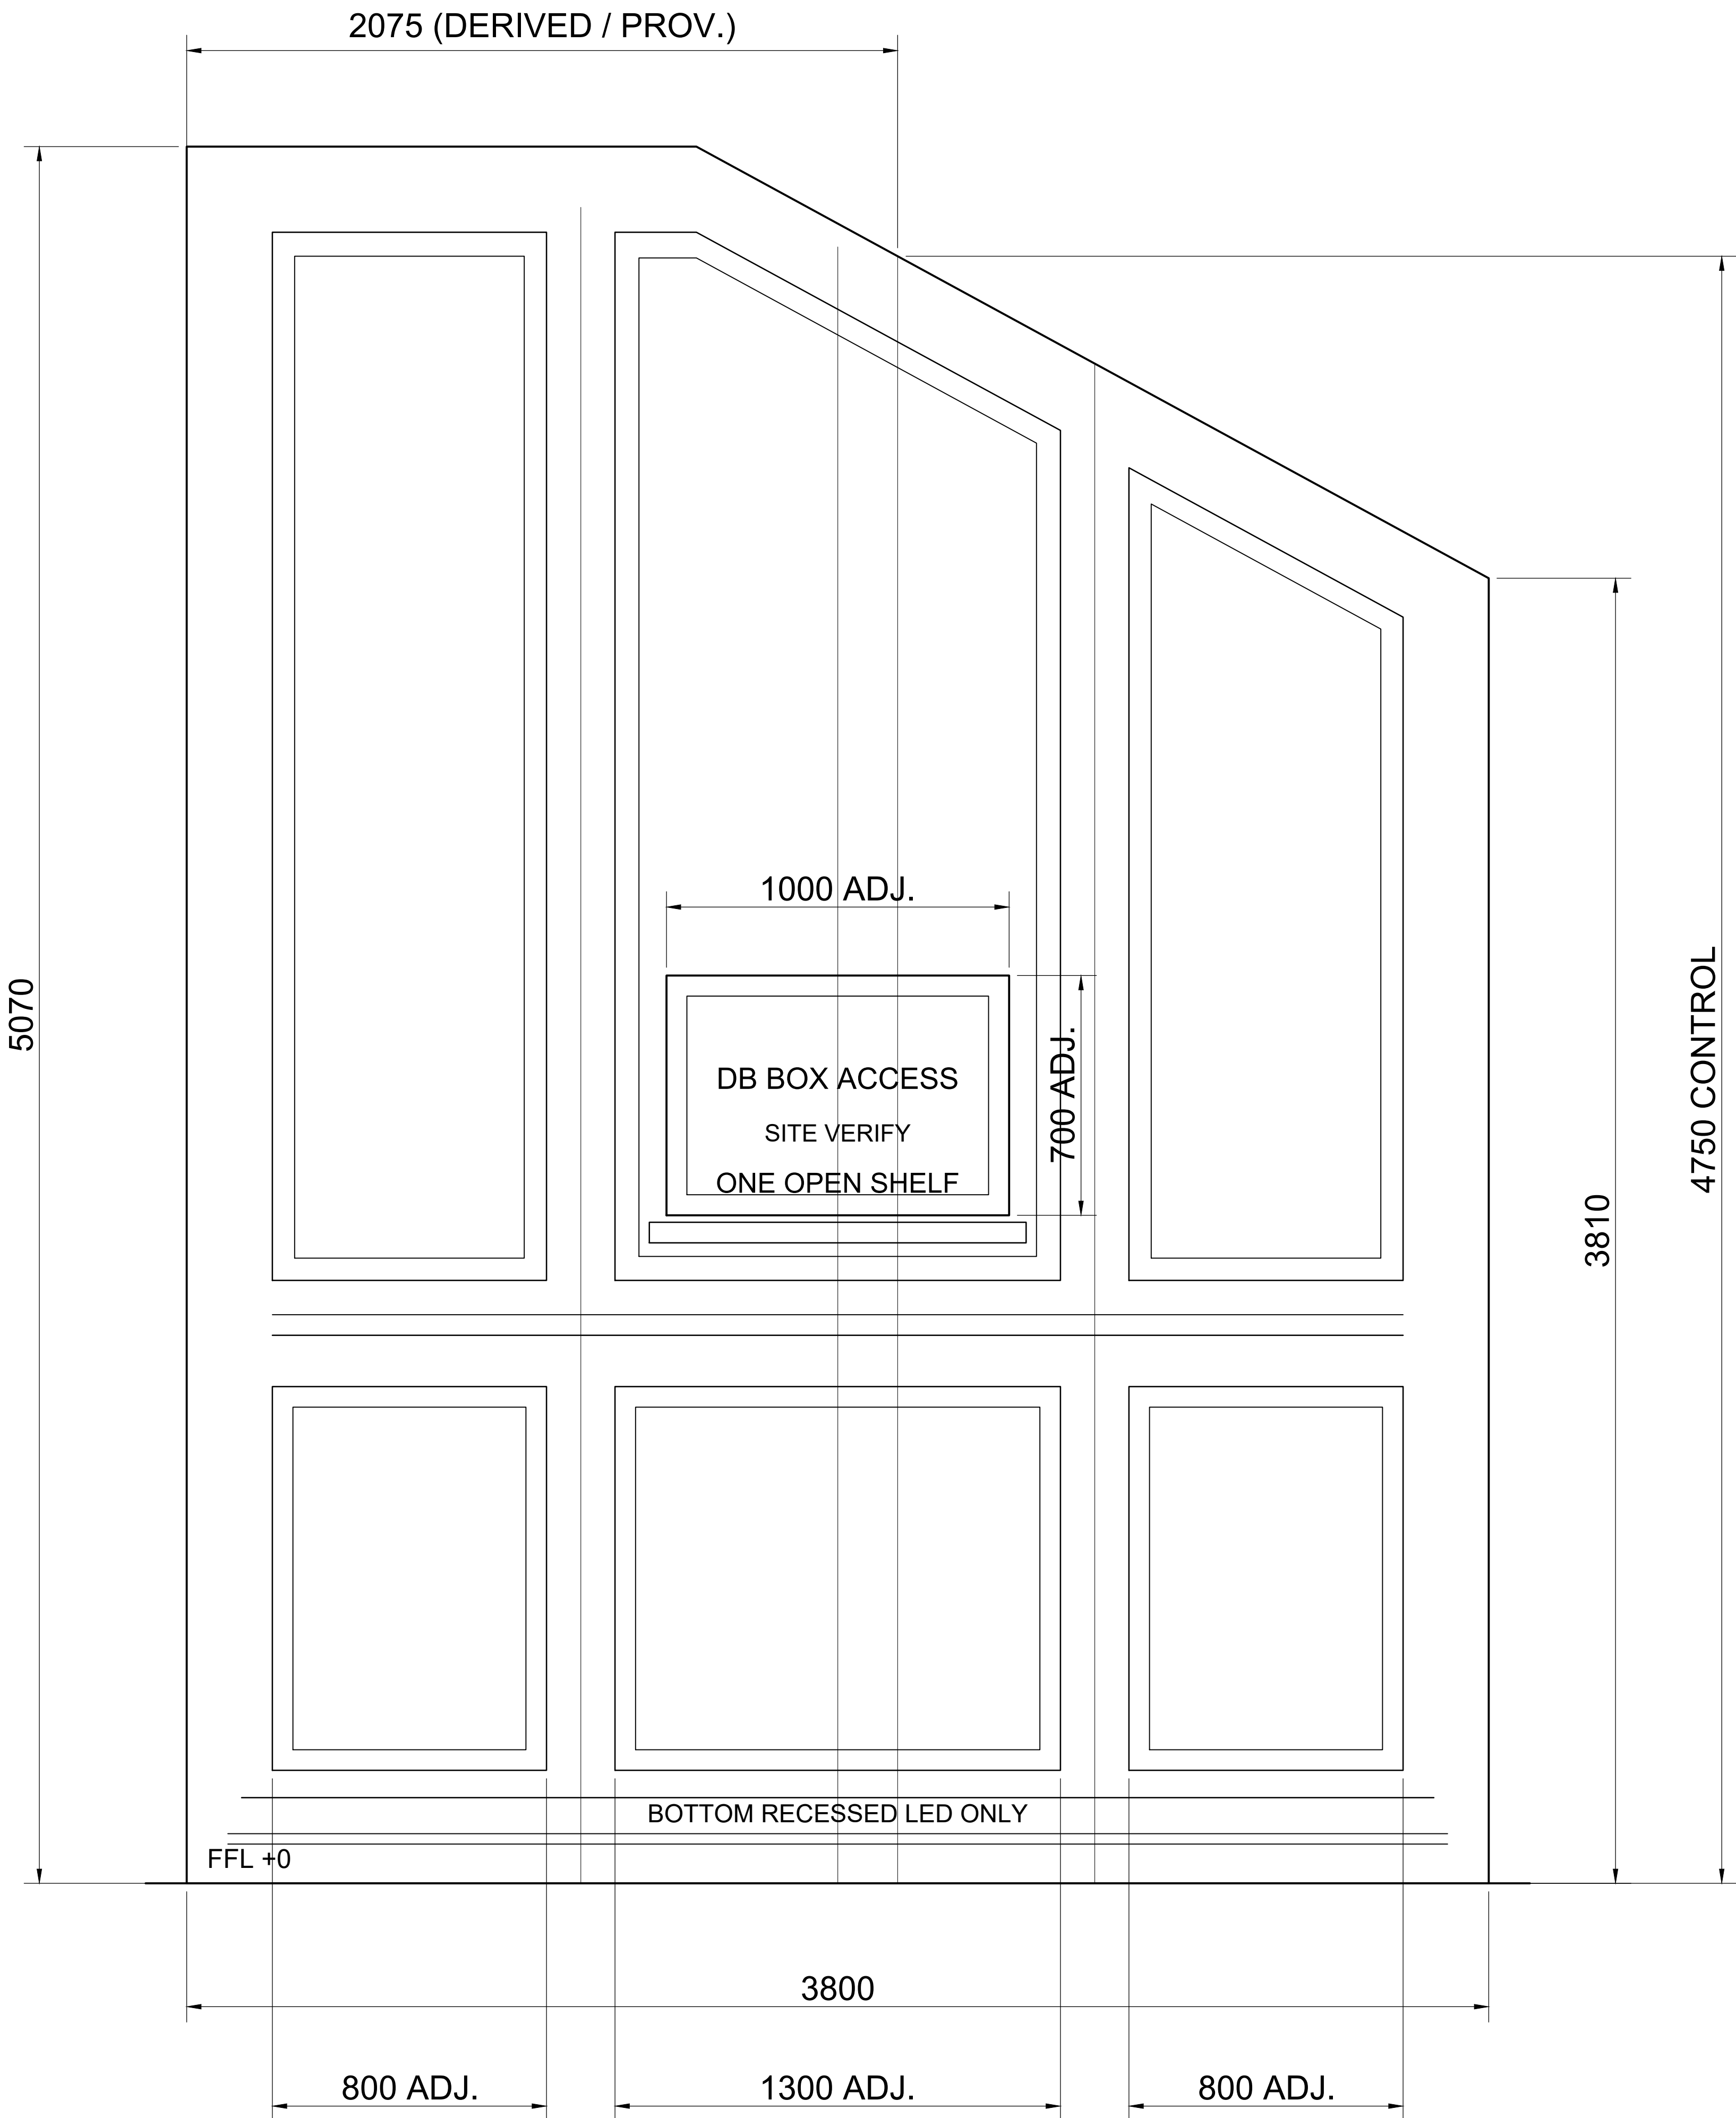

DESIGN / CONTROL NOTES

- CONFIRMED WALL WIDTH: 3800
- CONFIRMED HEIGHTS: 5070 / 4750 / 3810
- 4750 CONTROL AT X=2075 - DERIVED / PROV.
- SITE VERIFY; HORIZONTAL TOP ENDS APPROX. X=1488
- NO ARTWORK
- NO VERTICAL SIDE LED
- BOTTOM RECESSED LED ONLY
- ONE OPEN SHELF / DB BOX ACCESS - SITE VERIFY
- DECORATIVE PANEL SUBDIVISIONS ARE ADJUSTABLE
- NO SIDE / PROFILE ELEVATION ISSUED

LAYER / EDITABILITY NOTES

- WALL, PANELS, MOULDINGS, OPENING, SHELF, LED, DIMENSIONS AND NOTES ARE NATIVE
- SEPARATELY SELECTABLE AUTOCAD OBJECTS.
- ASSUMED GEOMETRY REMAINS EDITABLE.

FRONT ELEVATION - STAIR WALL