


# RED CHANDELIER STUDIO - TOILET AND WASH CAD PACKAGE

## COMBINED TOILET AND WASH PLAN

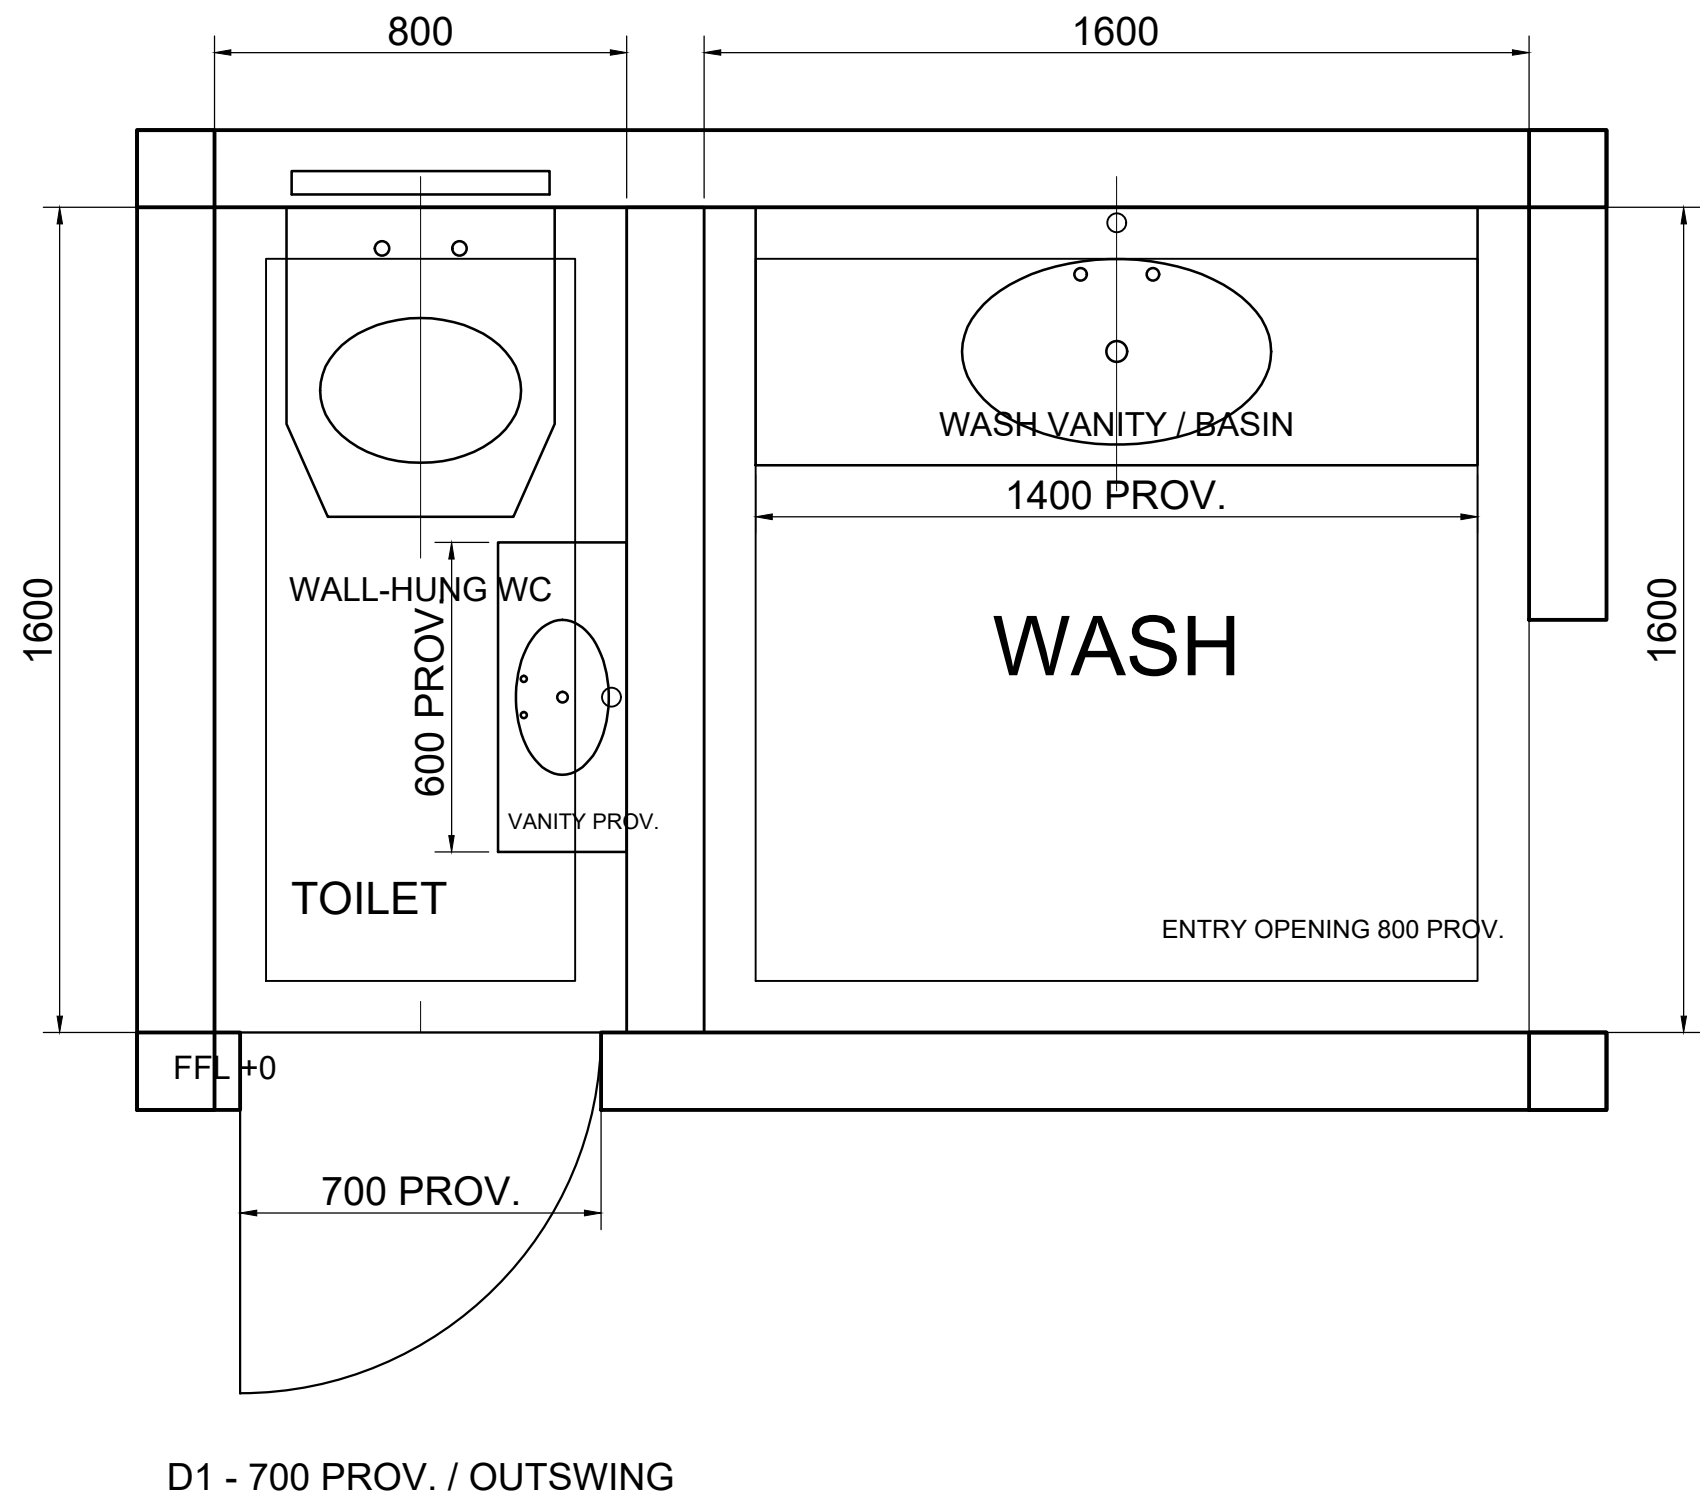

### GENERAL / PLAN NOTES


- 1. ROOM SIZES VERIFIED FROM IMAGE C.
- 2. 3200 CEILING HEIGHT CONFIRMED.
- 3. WASH COUNTERTOP LEVEL = 900.
- 4. WALL / PARTITION THICKNESS PROV.
- 5. D1 SIZE / SWING PROV.; SITE VERIFY.
- 6. WASH ENTRY OPENING IS PROVISIONAL.
- 7. FIXTURE OUTLINES ARE EDITABLE.
- 8. NO CONCEALED SERVICES SHOWN.

### PLAN CLEARANCE REVIEW

- D1 OUTSWING CLEARS WC / VANITY.
- WC CENTRED ON 800 WALL.
- WASH VANITY DEPTH LEAVES 1100.
- CLEAR CIRCULATION (PROV.).

# RED CHANDELIER STUDIO - TOILET AND WASH CAD PACKAGE

## TOILET ELEVATIONS - IMAGE A DESIGN INTENT

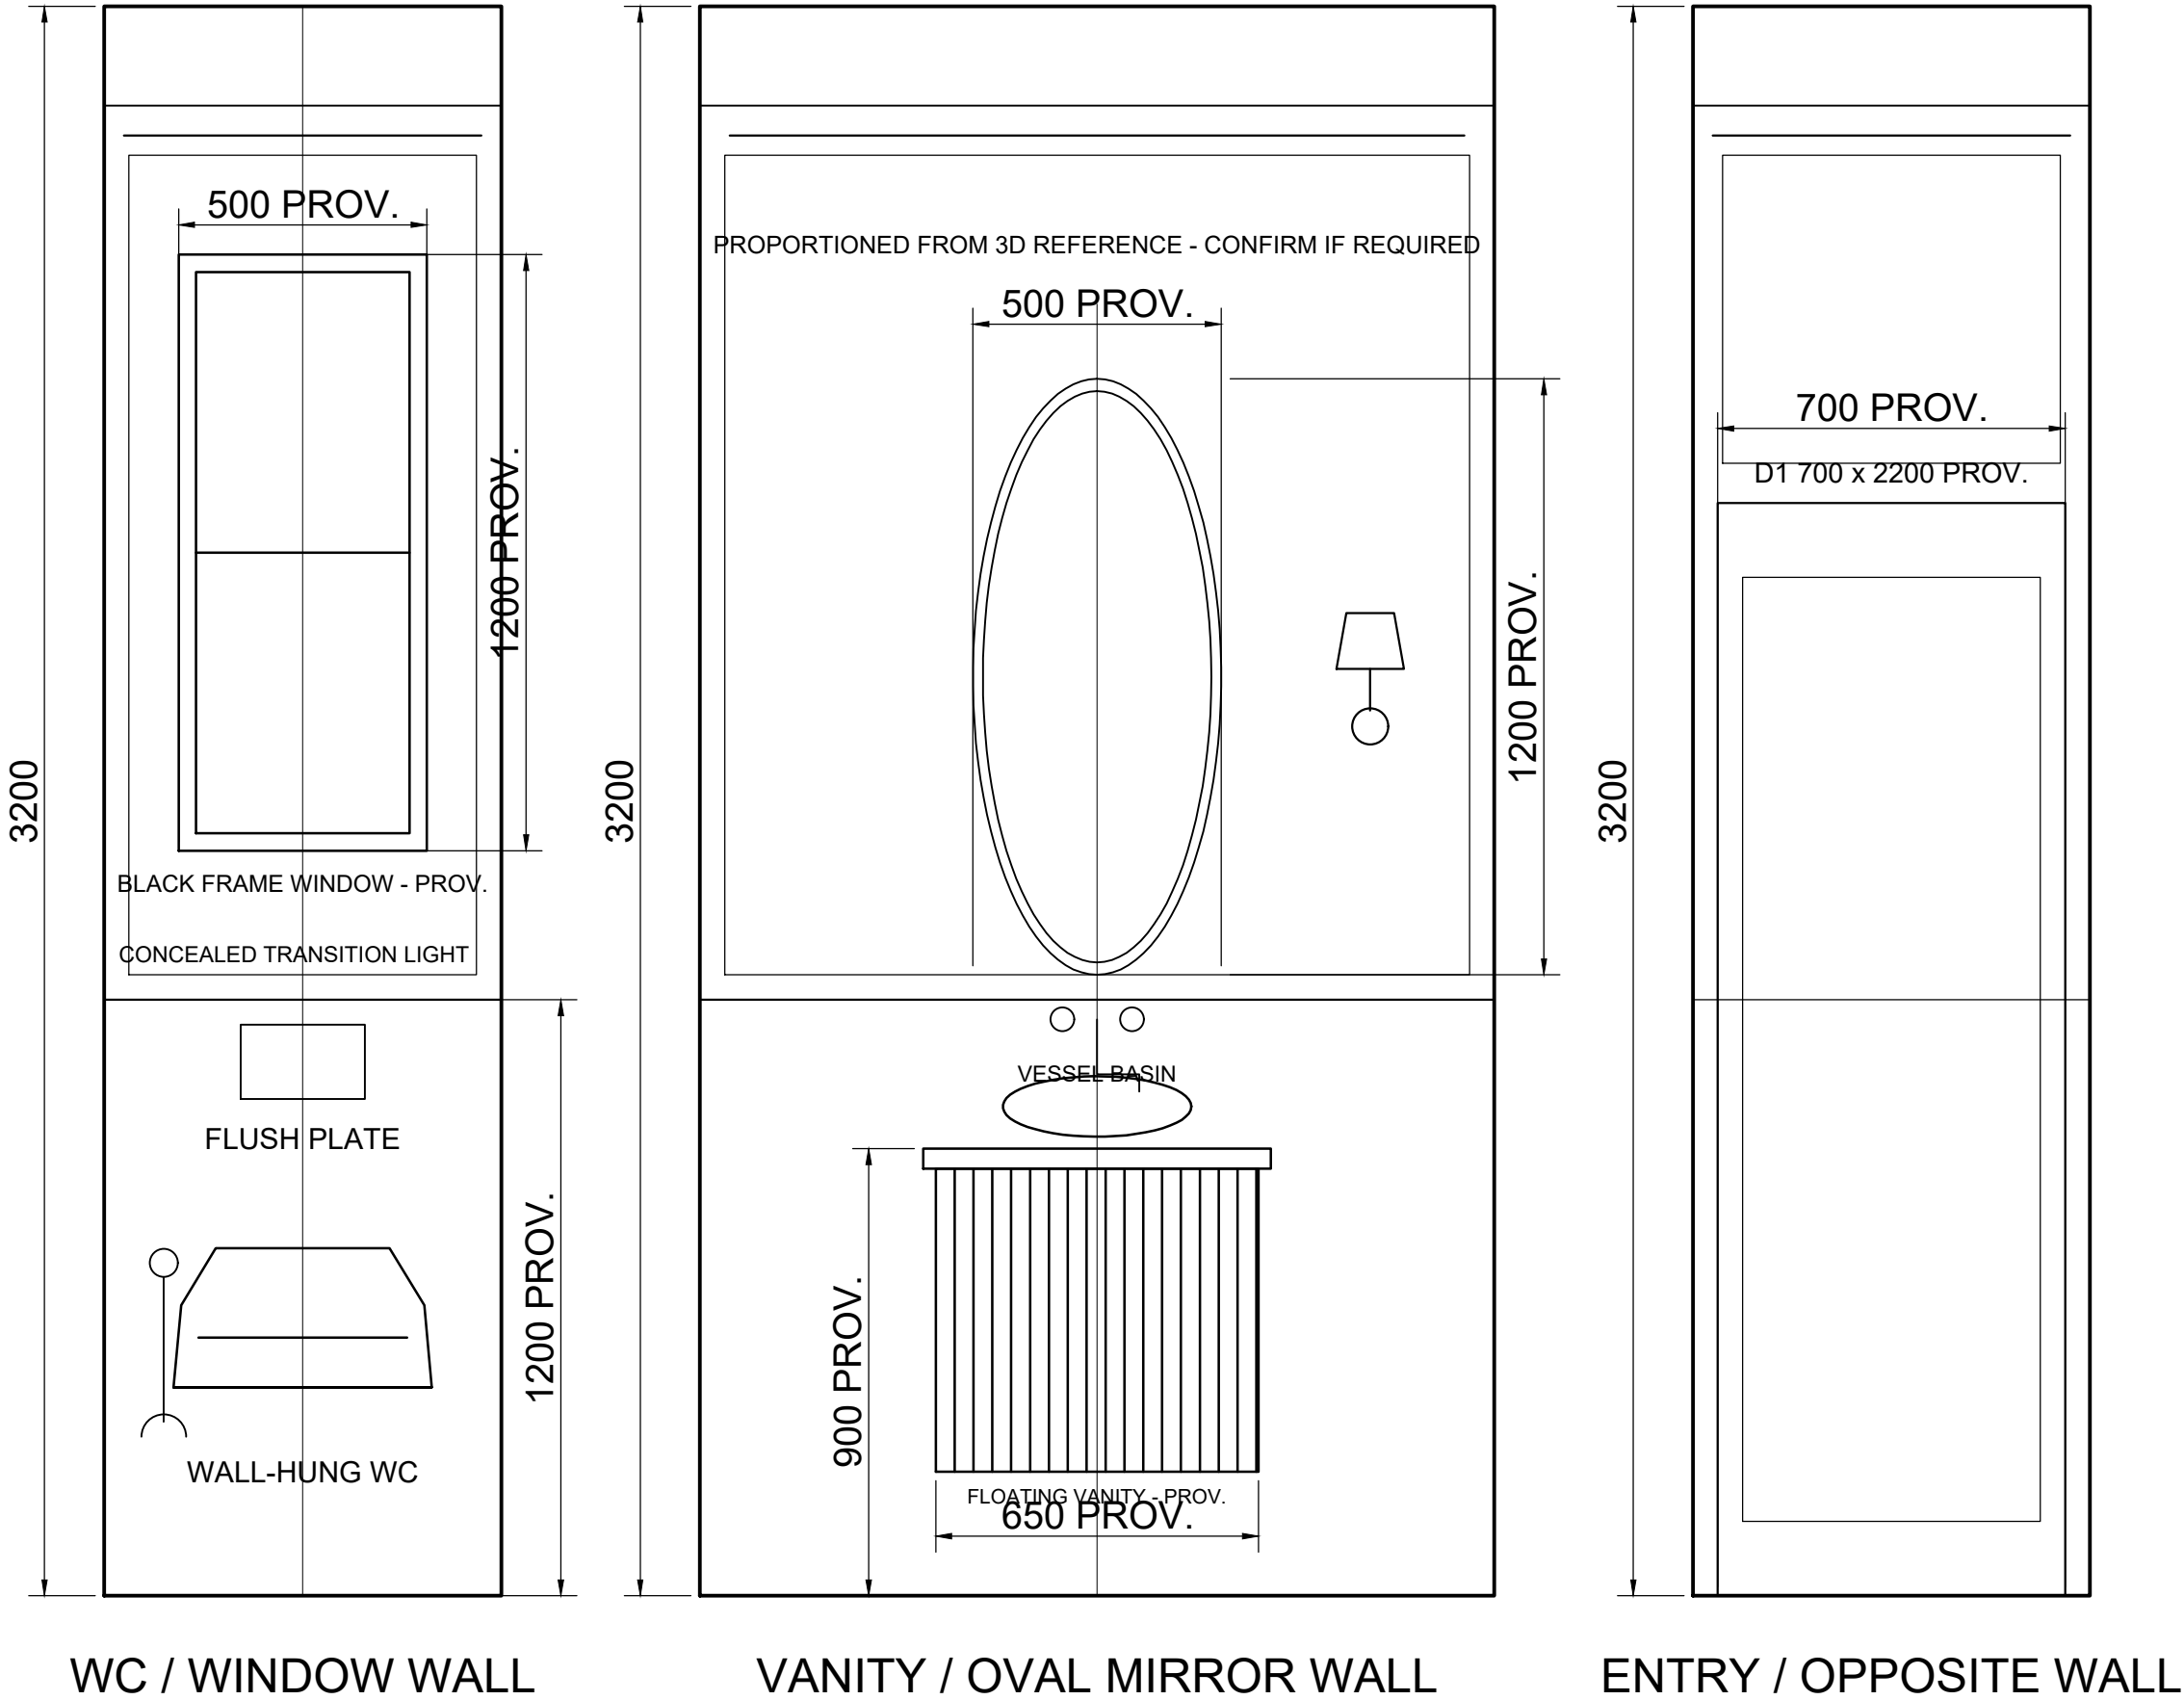

### TOILET NOTES

- A. CEILING LEVEL: 3200.
- B. WC / WINDOW CENTRED.
- C. WINDOW DATA PROVISIONAL.
- D. VANITY COUNTER 900 PROV.
- E. MIRROR 500 x 1200 PROV.
- F. CLADDING TOP 1200 PROV.
- G. BRASS TAP / SCONE INTENT.
- H. COVE / TRANSITION LIGHT.


### FINISH KEY

- M1 LIGHT MARBLE CLADDING
- P1 WARM PAINTED WALL
- MT1 BRASS / GOLD METAL
- F1 BEIGE MARBLE FLOOR
- F2 DARK STONE BORDER


ALL PROV. ITEMS SITE VERIFY.

# RED CHANDELIER STUDIO - TOILET AND WASH CAD PACKAGE

## WASH ELEVATIONS - IMAGE B DESIGN INTENT

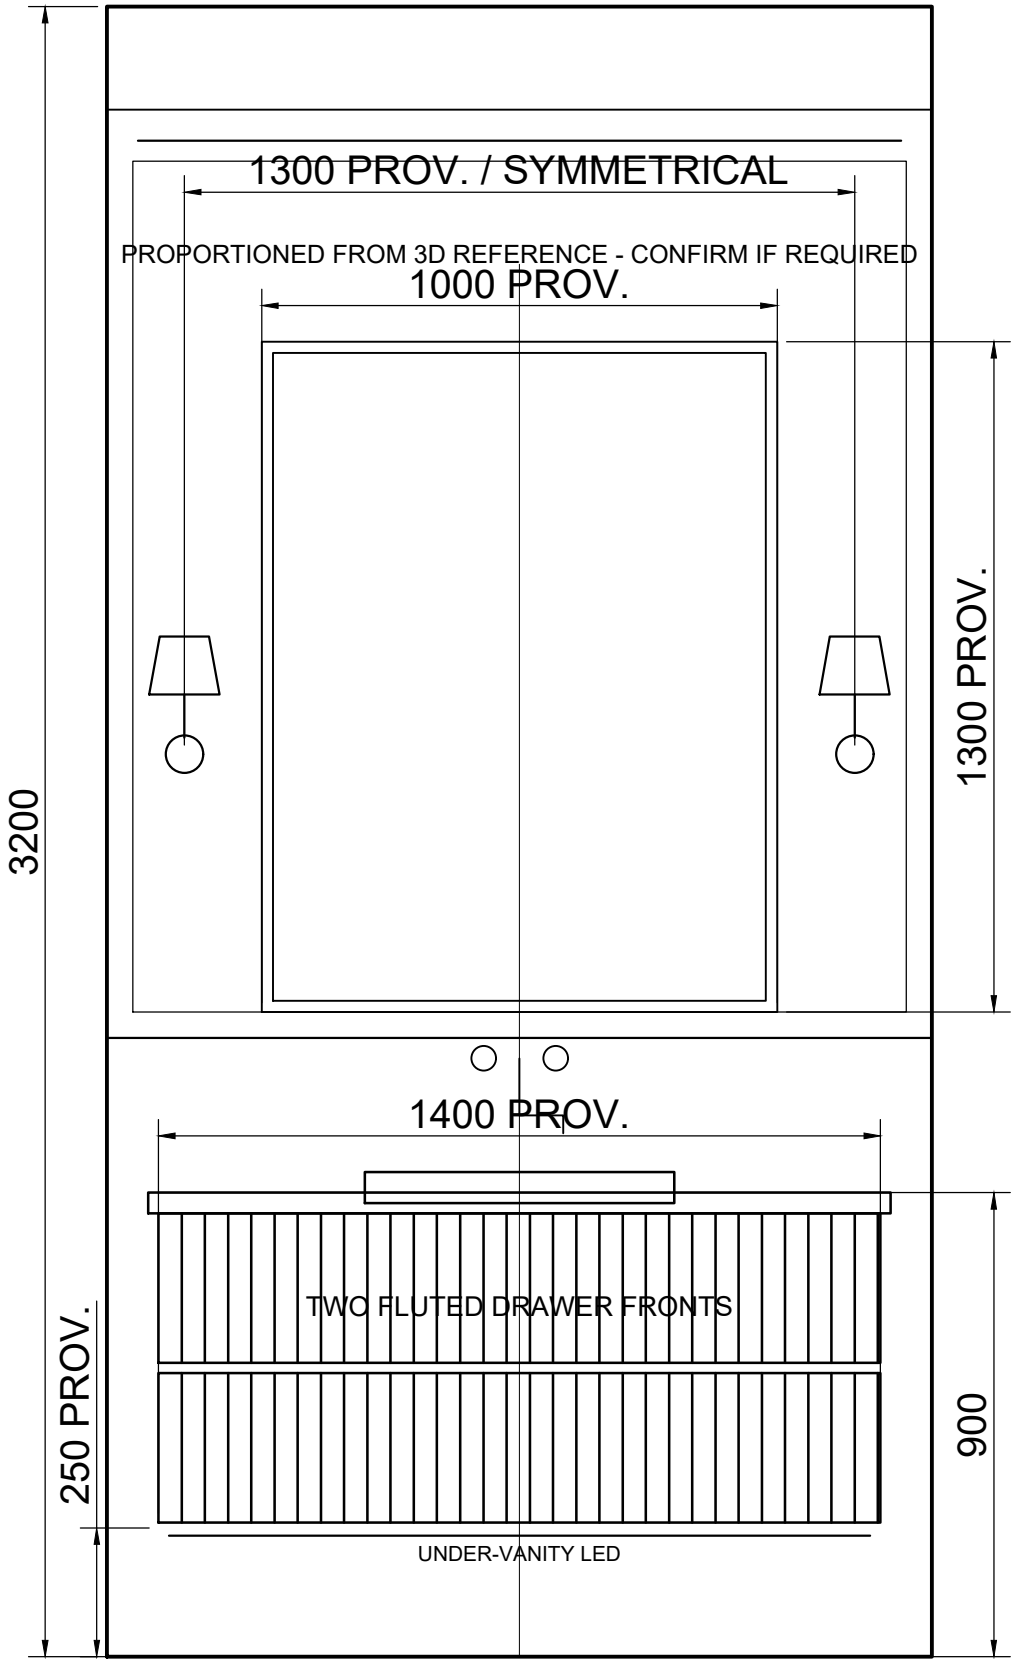

MAIN VANITY / MIRROR ELEVATION

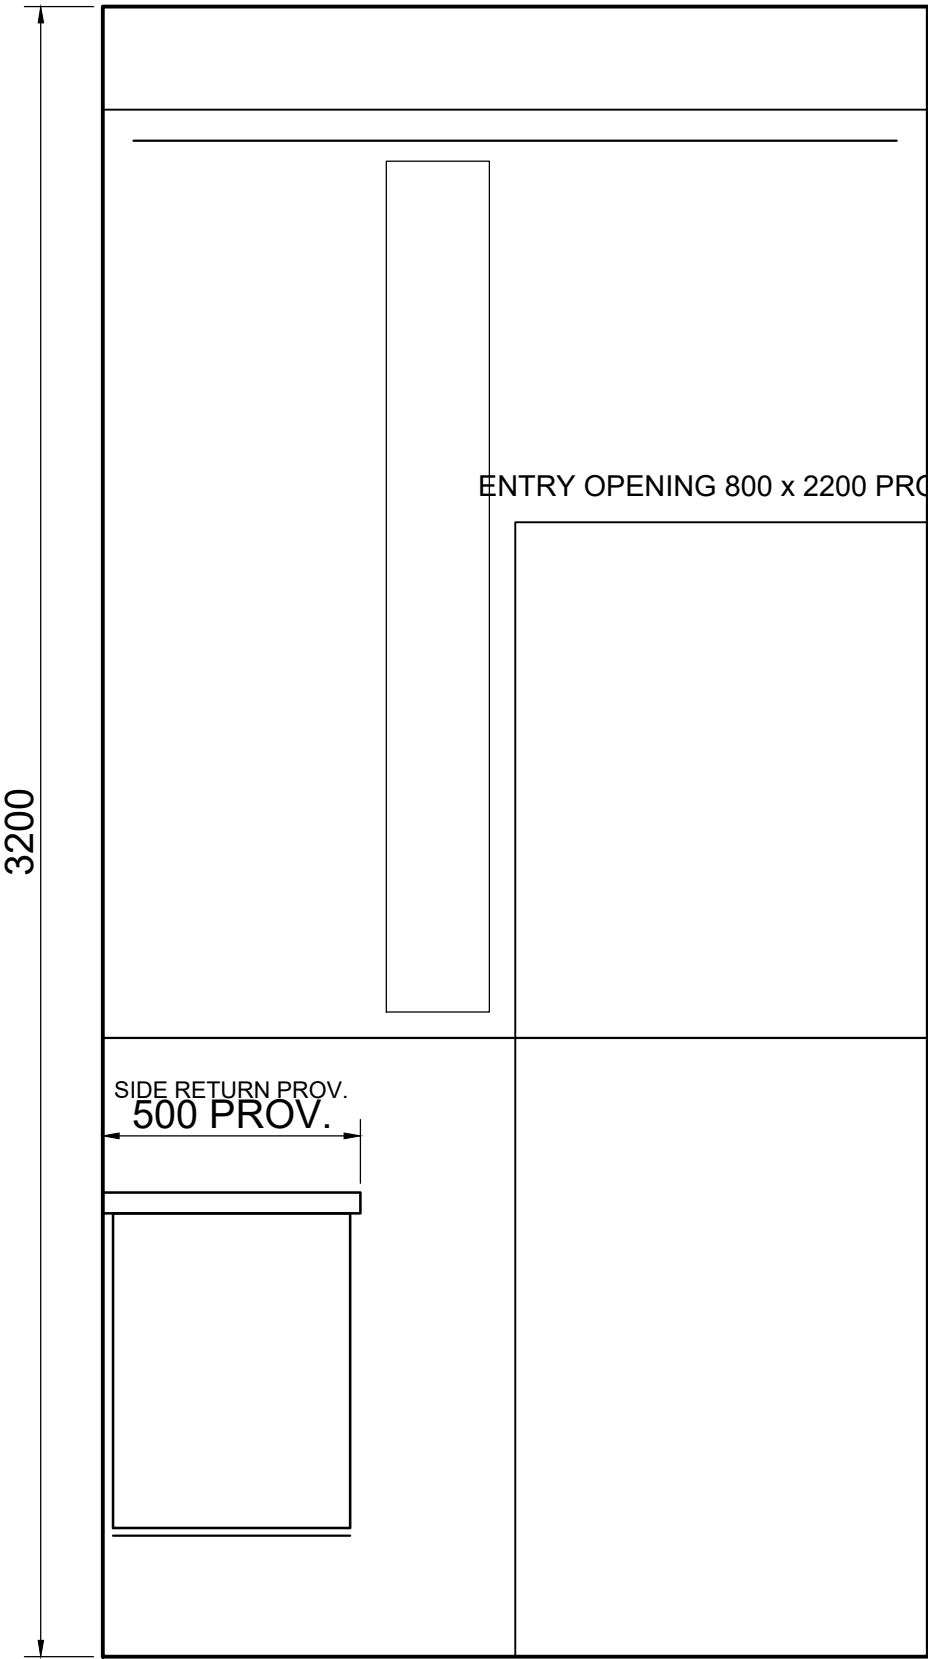

WASH SIDE ELEVATION

### WASH NOTES


- A. CEILING LEVEL: 3200.
- B. COUNTERTOP LEVEL: 900.
- C. VANITY 1400 WIDE PROV.
- D. MIRROR 1000 x 1300 PROV.
- E. SCONCES SYMMETRICAL.
- F. RECTANGULAR INSET BASIN.
- G. WALL-MOUNTED BRASS TAP.
- H. UNDER-VANITY LED.
- I. CLADDING TOP 1200 PROV.
- J. COVE LIGHTING INTENT.

### CLEARANCE CHECK

- VANITY DEPTH 500 LEAVES
- 1100 CLEAR CIRCULATION.
- ENTRY DOES NOT INTERSECT VANITY PROJECTION.
- SITE VERIFY ALL PROV. ITEMS.


# RED CHANDELIER STUDIO - TOILET AND WASH CAD PACKAGE

## REFLECTED CEILING AND DESIGN NOTES

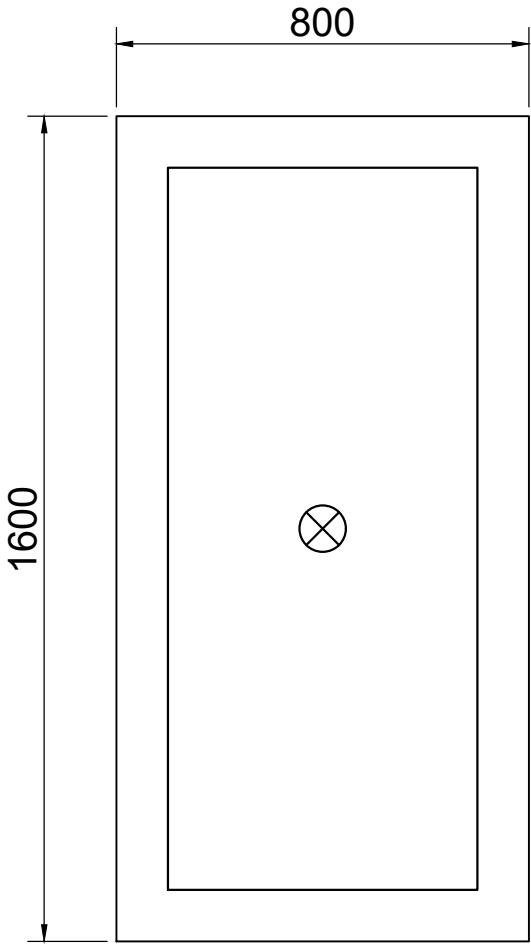

TOILET RCP

PERIMETER COVE 100 PROV.

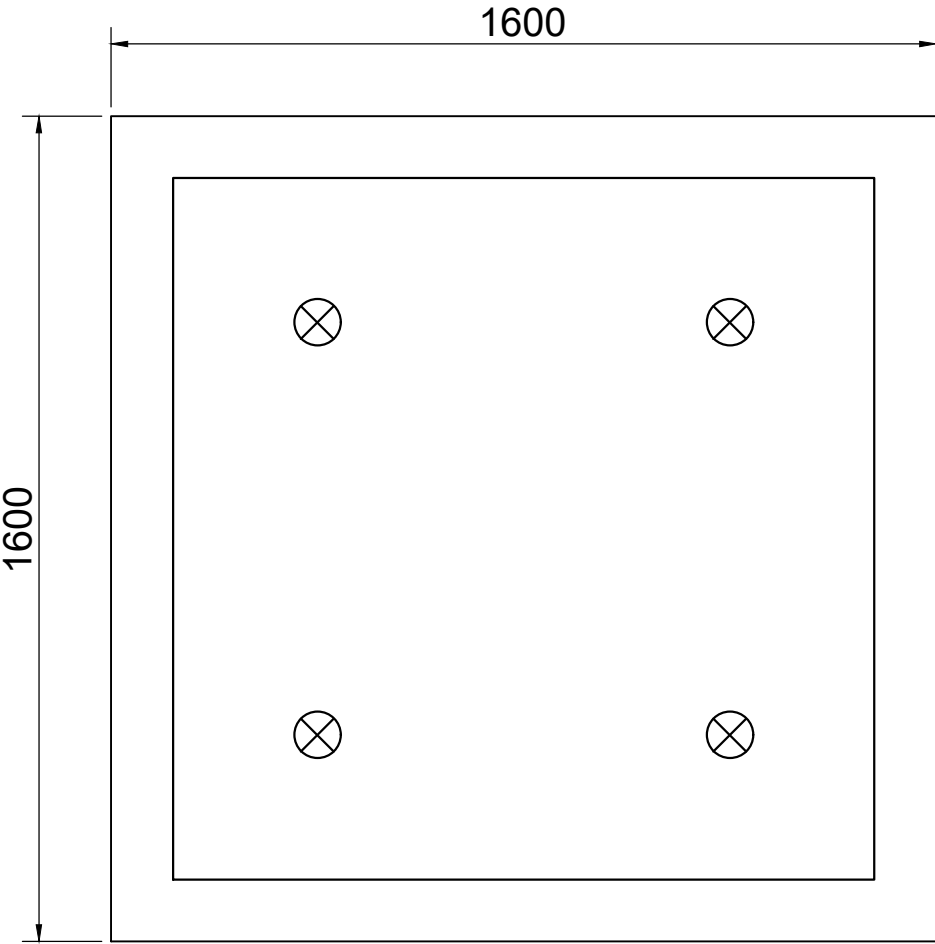

WASH RCP

PERIMETER COVE 120 PROV.

### ASSUMPTIONS / PROVISIONAL SCHEDULE

1. WALL THICKNESS, D1, ENTRY OPENING AND WINDOW REQUIRE SITE CHECK.
2. MIRRORS, VANITIES, BASINS, WC AND ACCESSORIES ARE PROPORTIONED.
3. CLADDING, FLOOR BORDER, MOULDING AND LIGHTING OFFSETS ARE PROV.
4. NO HIDDEN PLUMBING, WATERPROOFING OR STRUCTURAL DETAILS SHOWN.

### MATERIAL LEGEND

- M1 LIGHT MARBLE CLADDING
- P1 WARM PAINT / CLASSIC PANEL
- MT1 BRASS / GOLD METAL
- F1 BEIGE MARBLE FLOOR
- F2 DARK STONE FLOOR BORDER

### LIGHTING LEGEND

- DL RECESSED DOWNLIGHT PROV.
- CL CONCEALED COVE LIGHT
- UV UNDER-VANITY LED
- WL DECORATIVE WALL SCONCE