


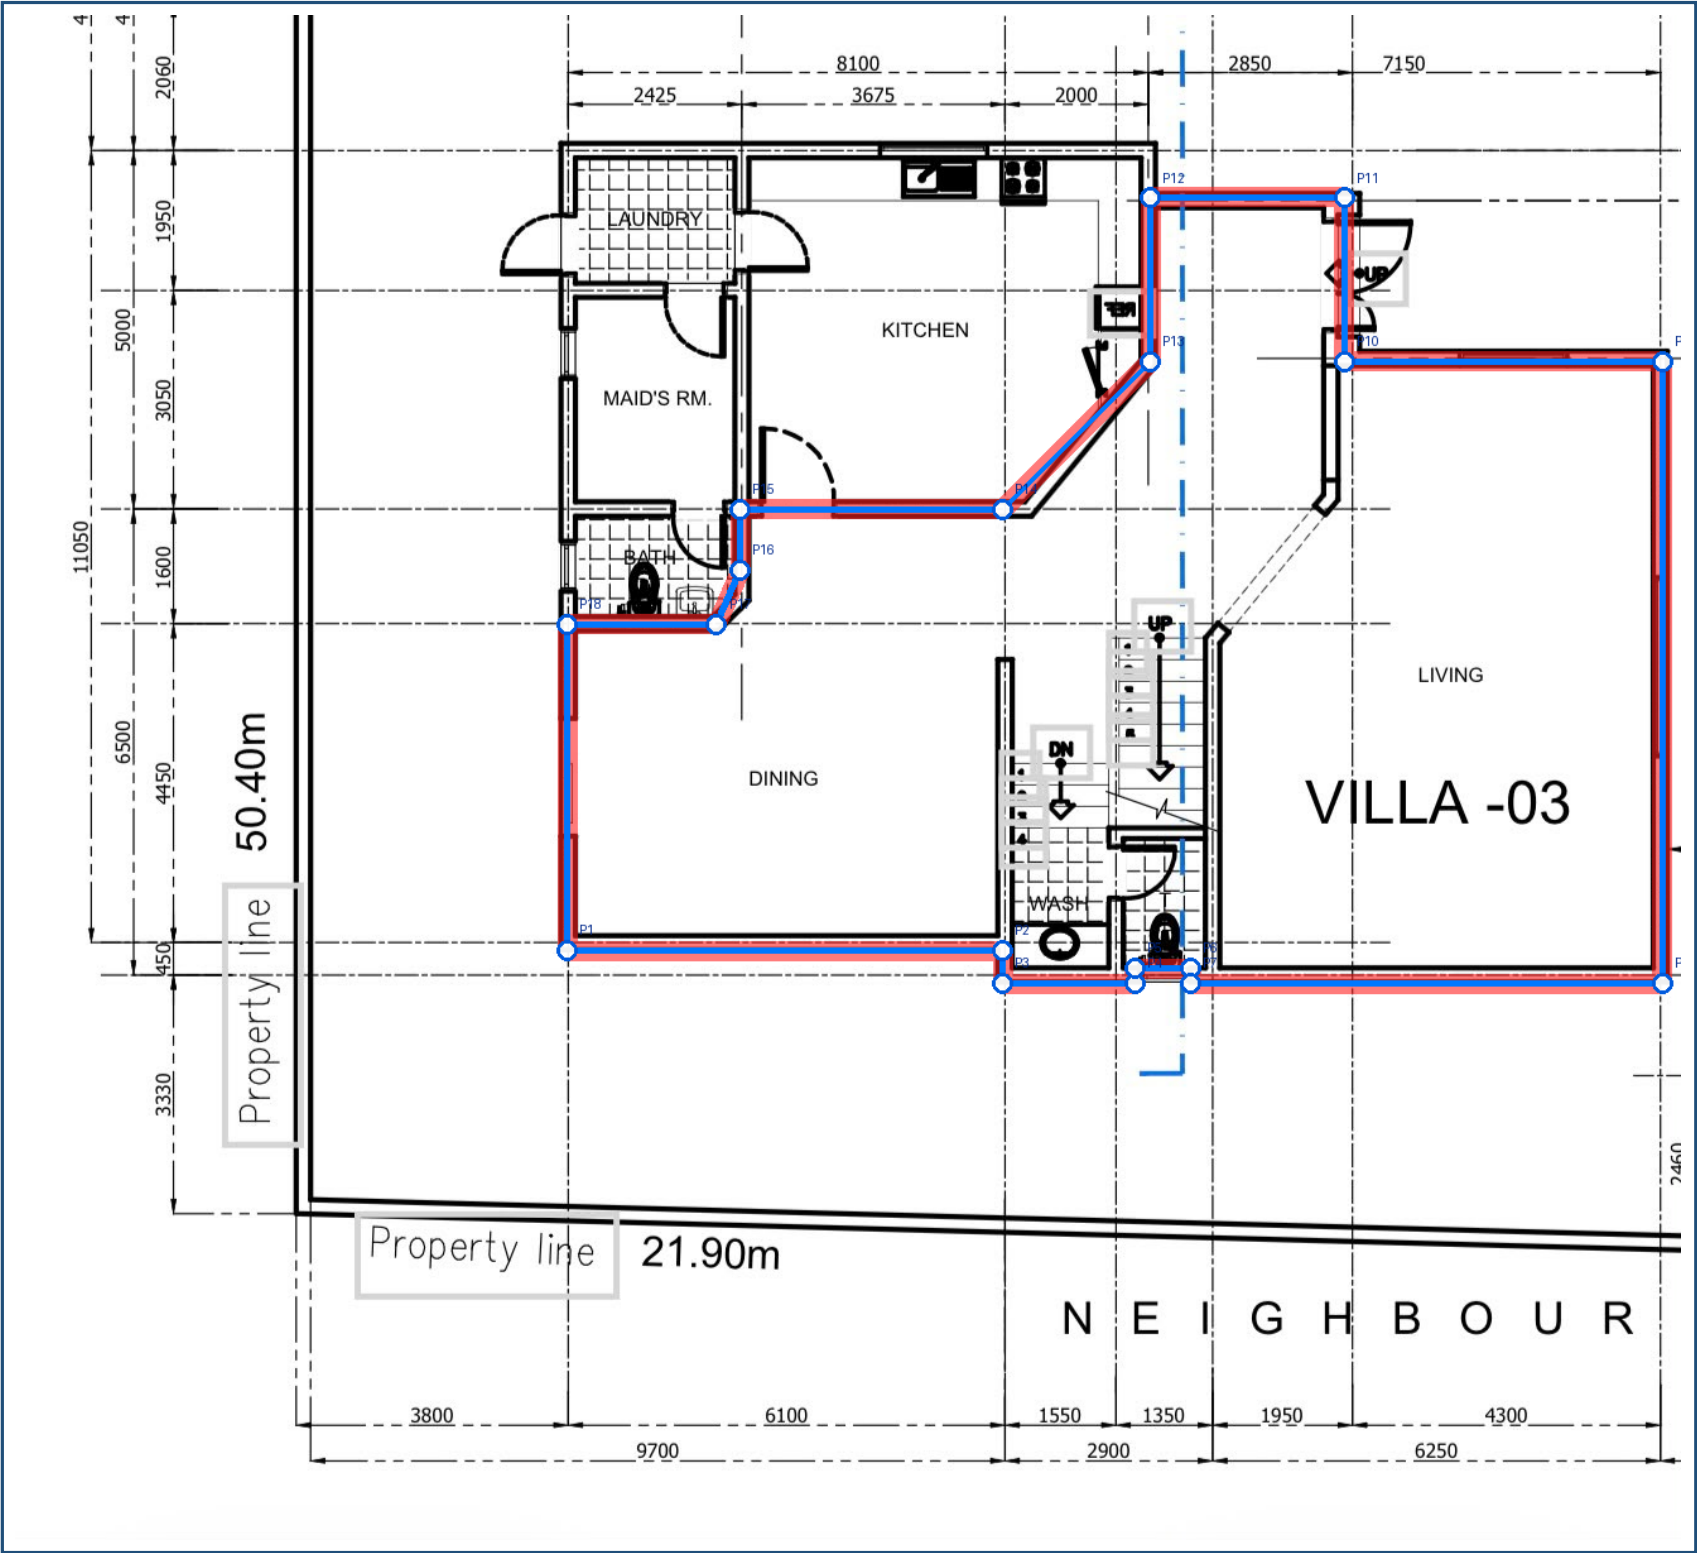

CALCULATED AREA

115,581,875 mm2

115.582 m2 | 1,244.11 ft2

Closed-polyline perimeter: 51.056 m

Closure:	PASS - closed LWPOLYLINE; vertex closure 0.000 mm
Independent check:	PASS - native AutoCAD AREA/Object matches shoelace
Units:	PASS - millimetres; model space 1:1
Scope:	Outer perimeter: Dining, Living and central stair/wash

MEASUREMENT BASIS & QUALITY NOTES

- Green freehand stroke is scope only; it was never traced as geometry.
- Confirmed: H 3800/6100/1550/1350/1950/4300; V 4450/1600 and 450.
- The 450 lower step uses wall-face X=9900; direct lower chain reads 9700.
- Site verify: 800x200 lower return, bath/chamfer, upper step 10350.
- Result is near 118 m2 but is not forced to the preliminary check.
- Final editable CAD contains one closed 18-vertex LWPOLYLINE.